

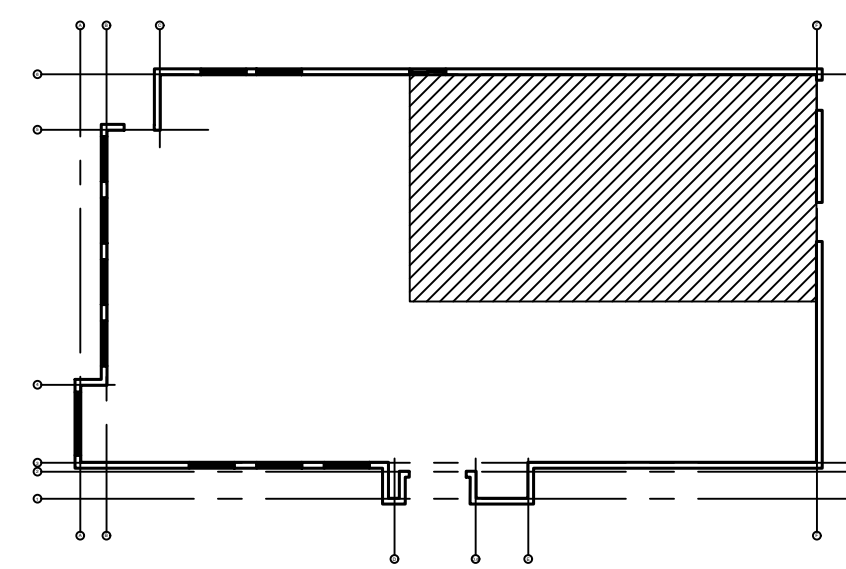
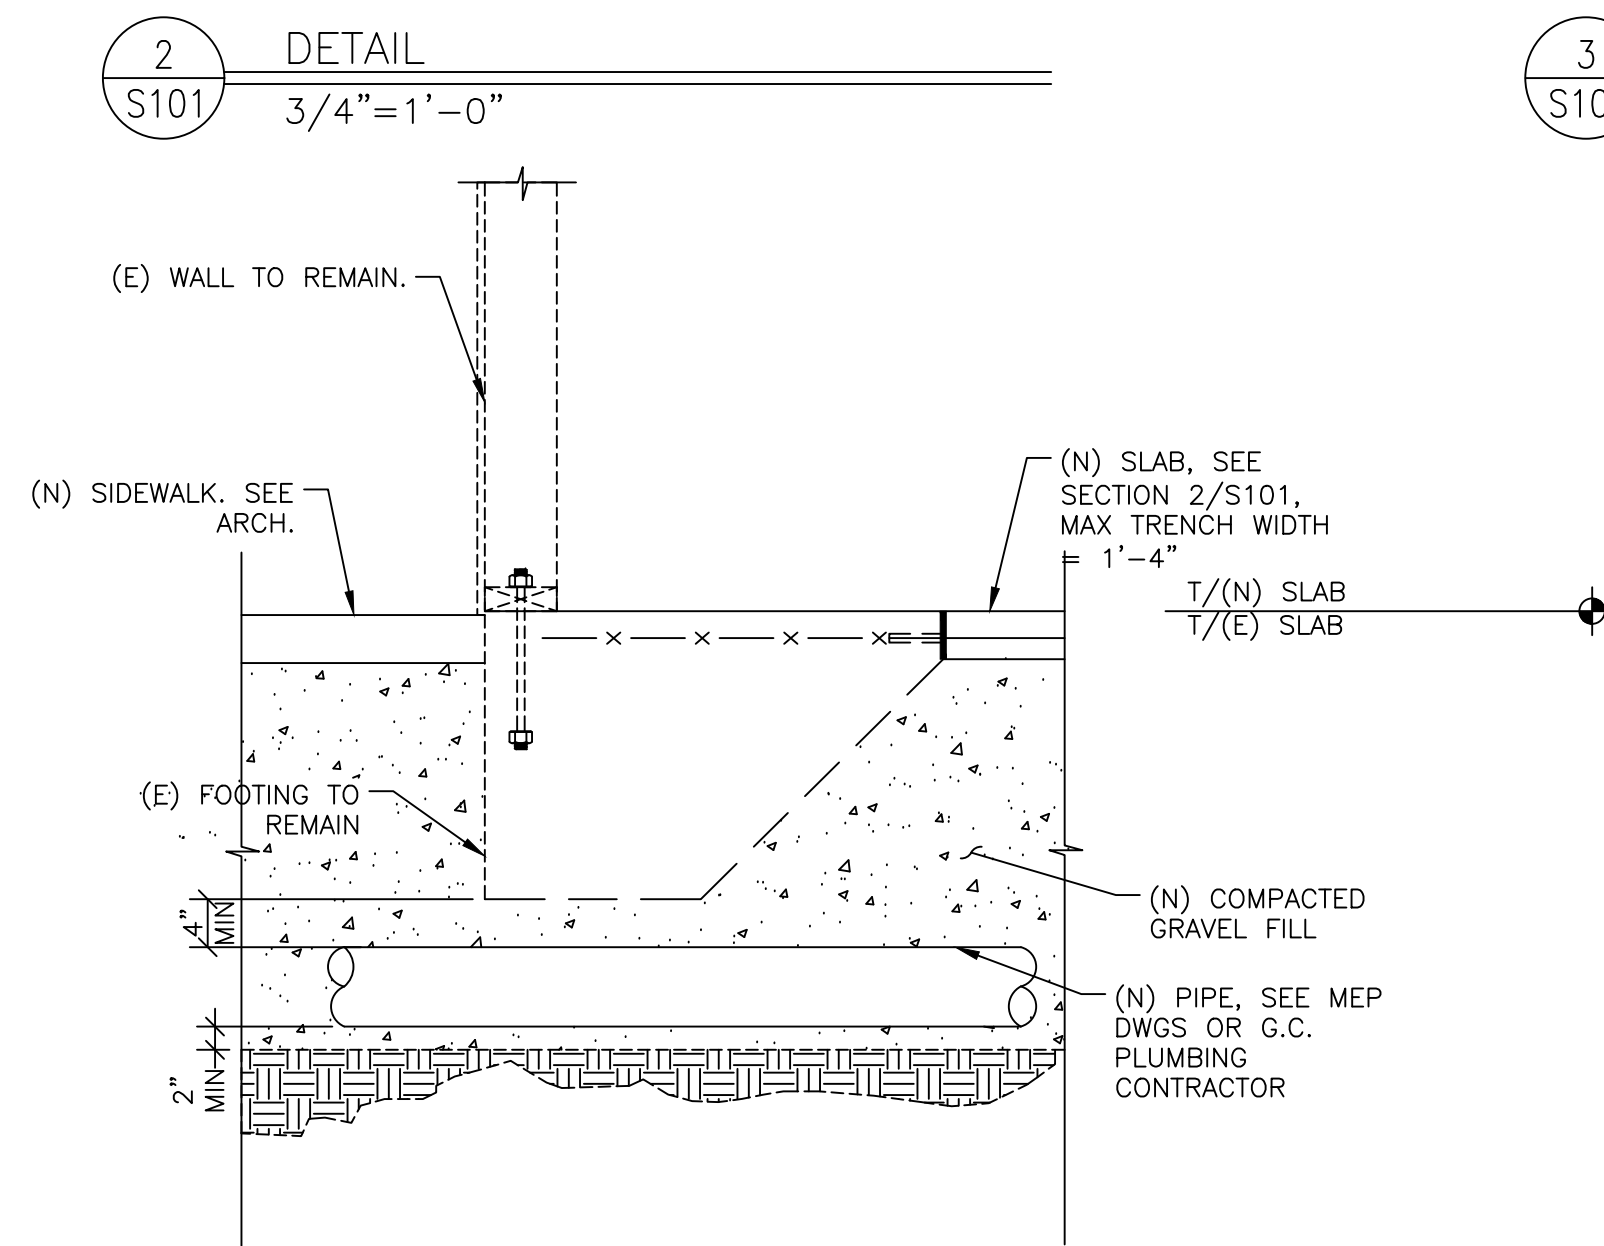
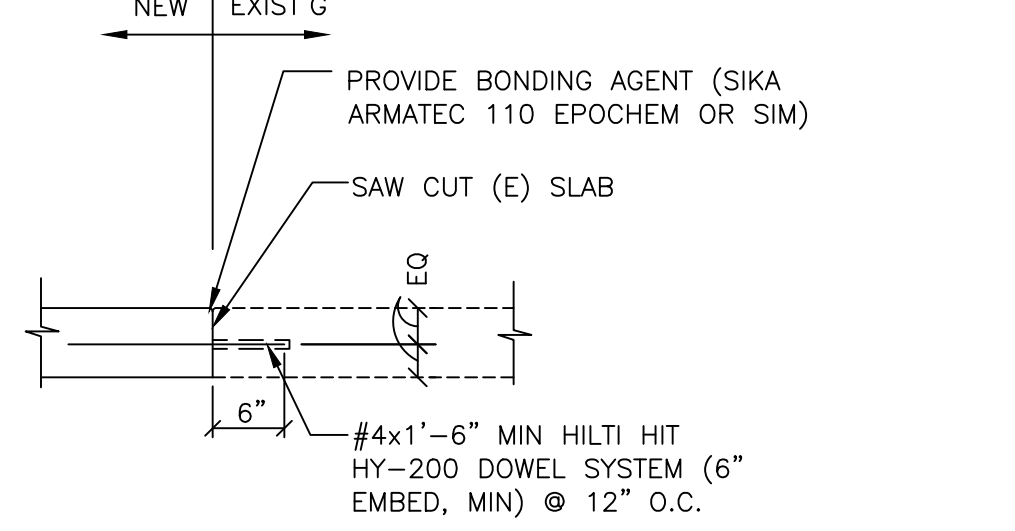
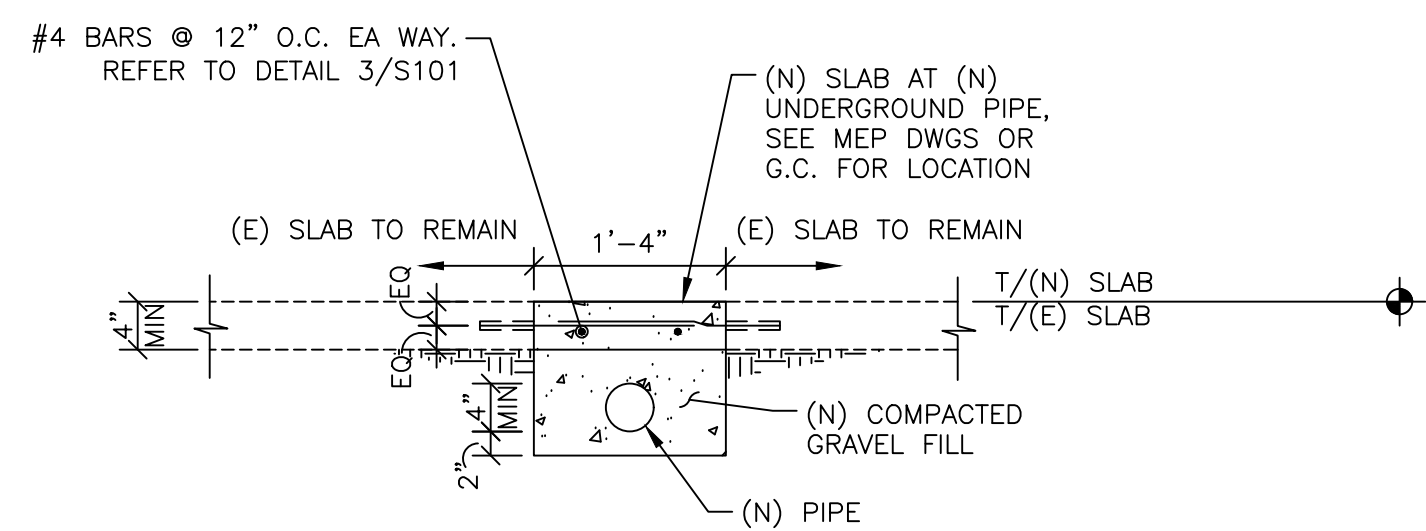


SAVED BY: C:\WORK\PROJECTS\7/6/2018 11:08 AM
20180148_S101_1.dwg
20180148_S101_1.dwg

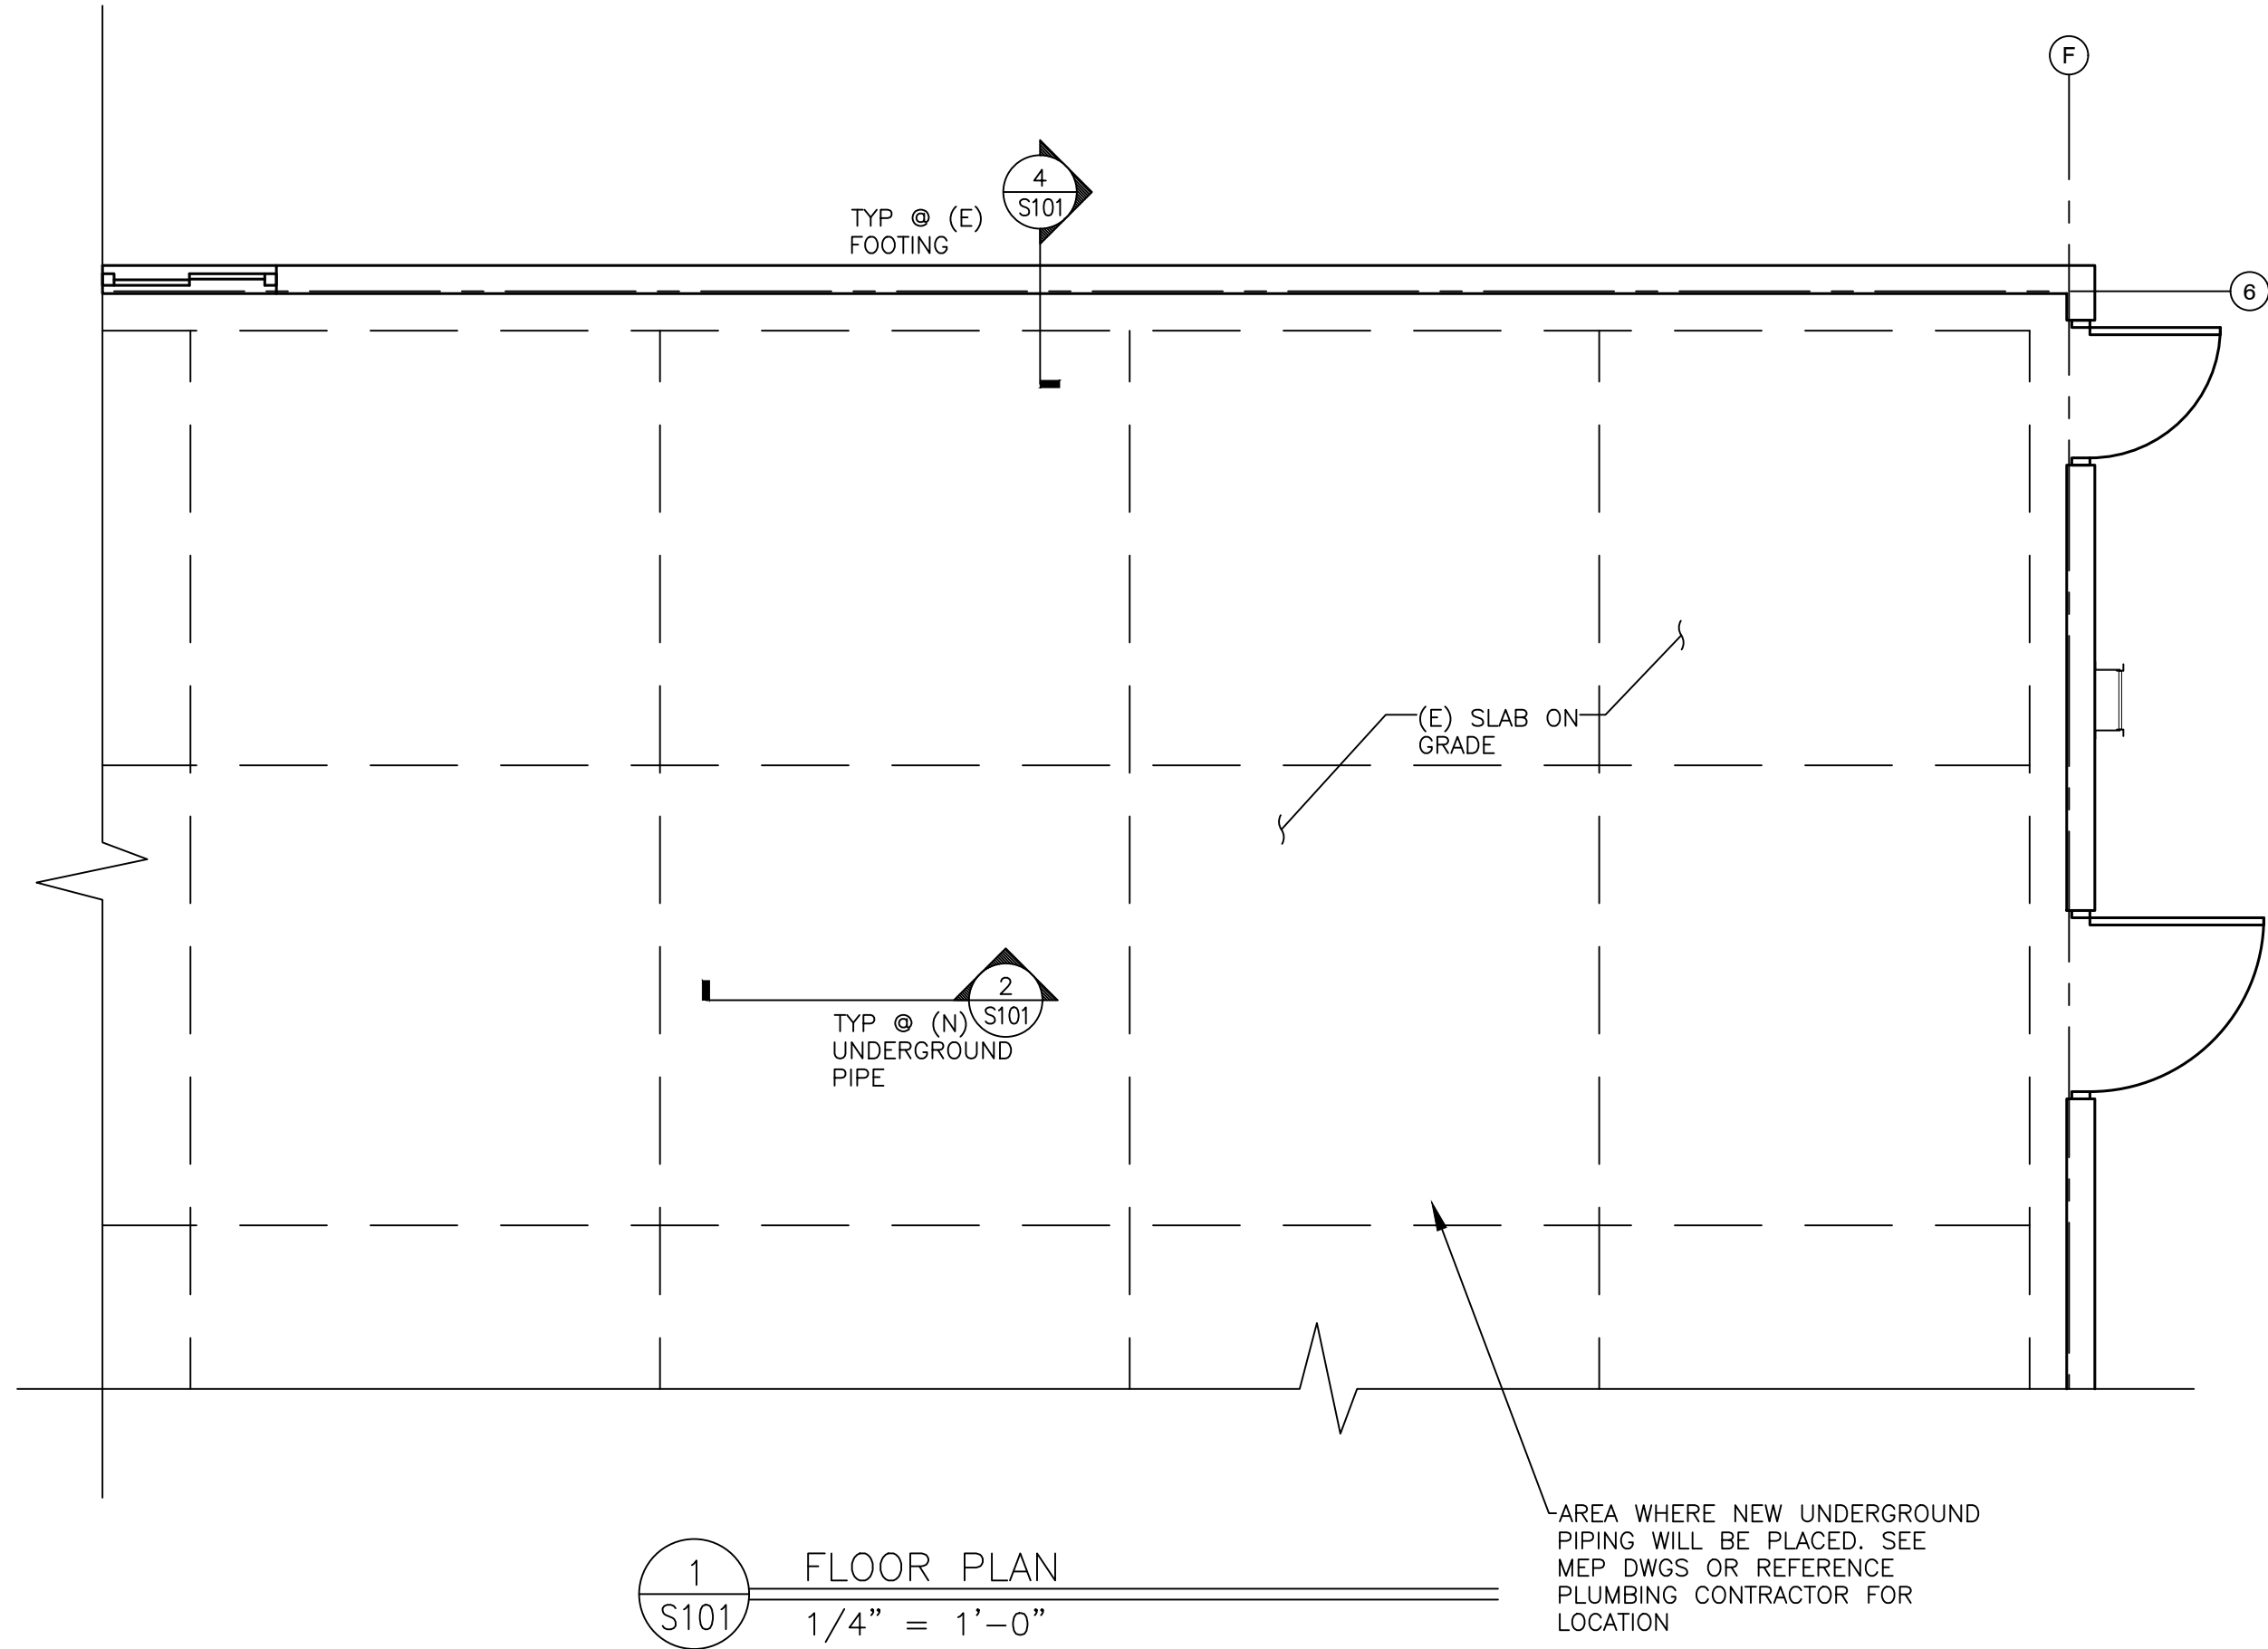

STRUCTURAL ENGINEER:
GreenbergFarrow
301 Perimeter Center North.
Atlanta, GA 30346
t: 770.457.2376

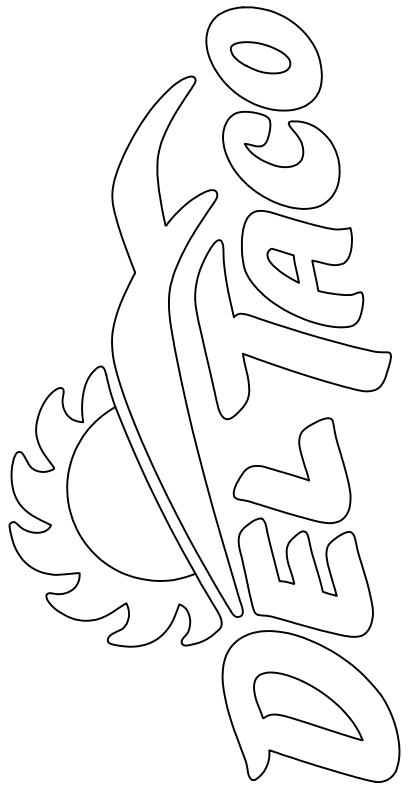

DO NOT SCALE DRAWINGS
CONTRACTOR TO VERIFY
ALL EXISTING CONDITIONS AND
DIMENSIONS-NOTIFY ARCHITECT
OF ANY DISCREPANCIES PRIOR
TO BEGINNING CONSTRUCTION

JULY 5TH, 2018
NO | REVISION

DEL TACO STORE # DT2017
4525 JIMMY LEE SMITH PARKWAY
HIRAM, GA 30141
PAULTON COUNTY
1ST PERMIT SUBMITTAL 05-18-18
1ST BID SUBMITTAL 07-05-18

PROJECT NUMBER
2180148
SHEET NAME
FLOOR PLAN

SHEET NUMBER
S101

DATE OF THIS PRINTING - 7/6/2