



All ideas, designs, arrangement and plans indicated or represented by this drawing are the property of Panda Express Inc. and were created for use on this specific project. None of these ideas, designs, arrangements or plans may be used by or disclosed to any person, firm, or corporation without the written permission of Panda Express Inc.

REVISIONS:


[illegible]

ISSUE DATE:

1st	PERMIT SET	10-5-
2nd	BID SET	11-20-

DRAWN BY:

PANDA PROJECT #: S8-19-D6462
ARCH PROJECT #: 18044.013

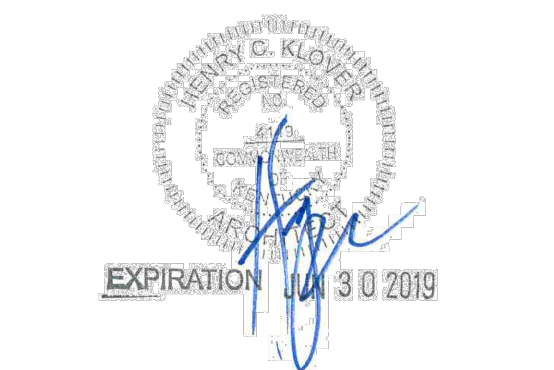


PANDA EXPRESS
TRUE WARM & WELCOME 2200
Conestoga Pkwy & Historical Trail
Shepherdsville, KY, 40165

A-305


SECTIONS/DETAILS

TRUE WARM & WELCOME 2200

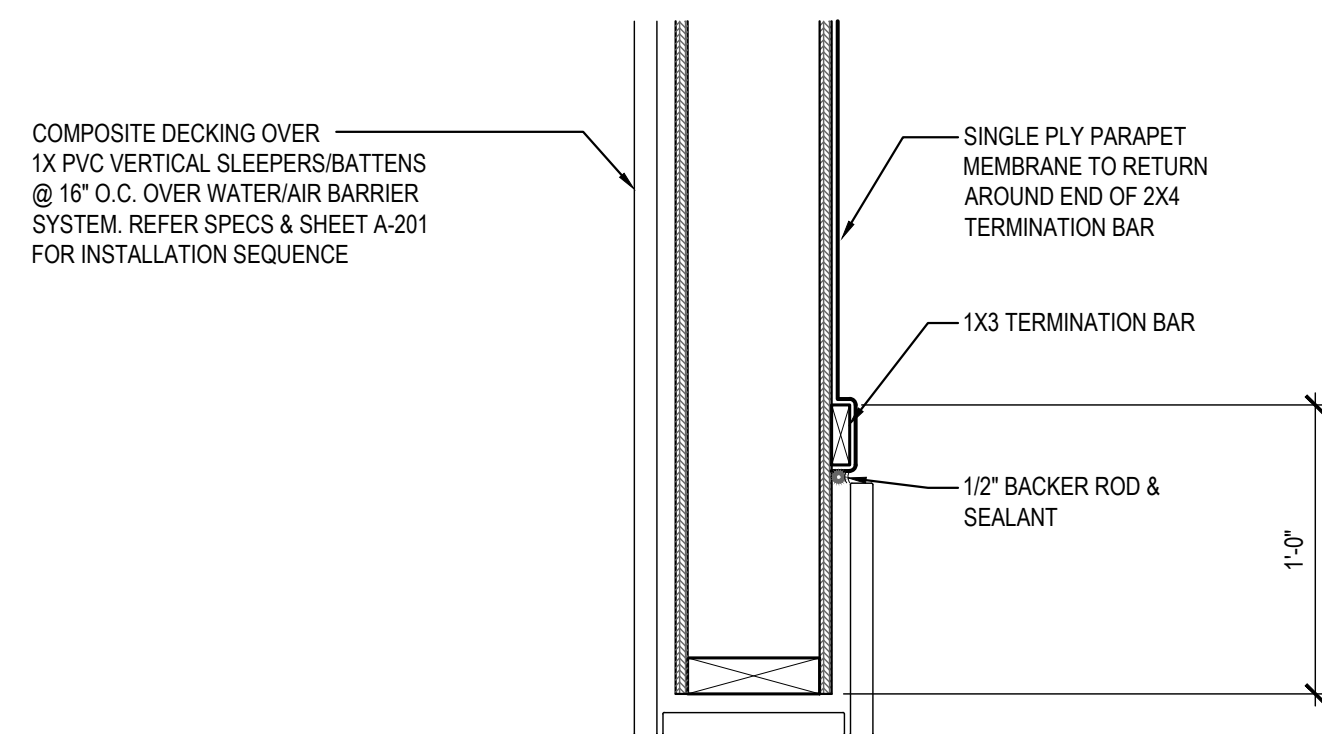

PLAN DETAIL	2
-------------	---

Scale= 1 1/2" = 1'-0" **A-305**

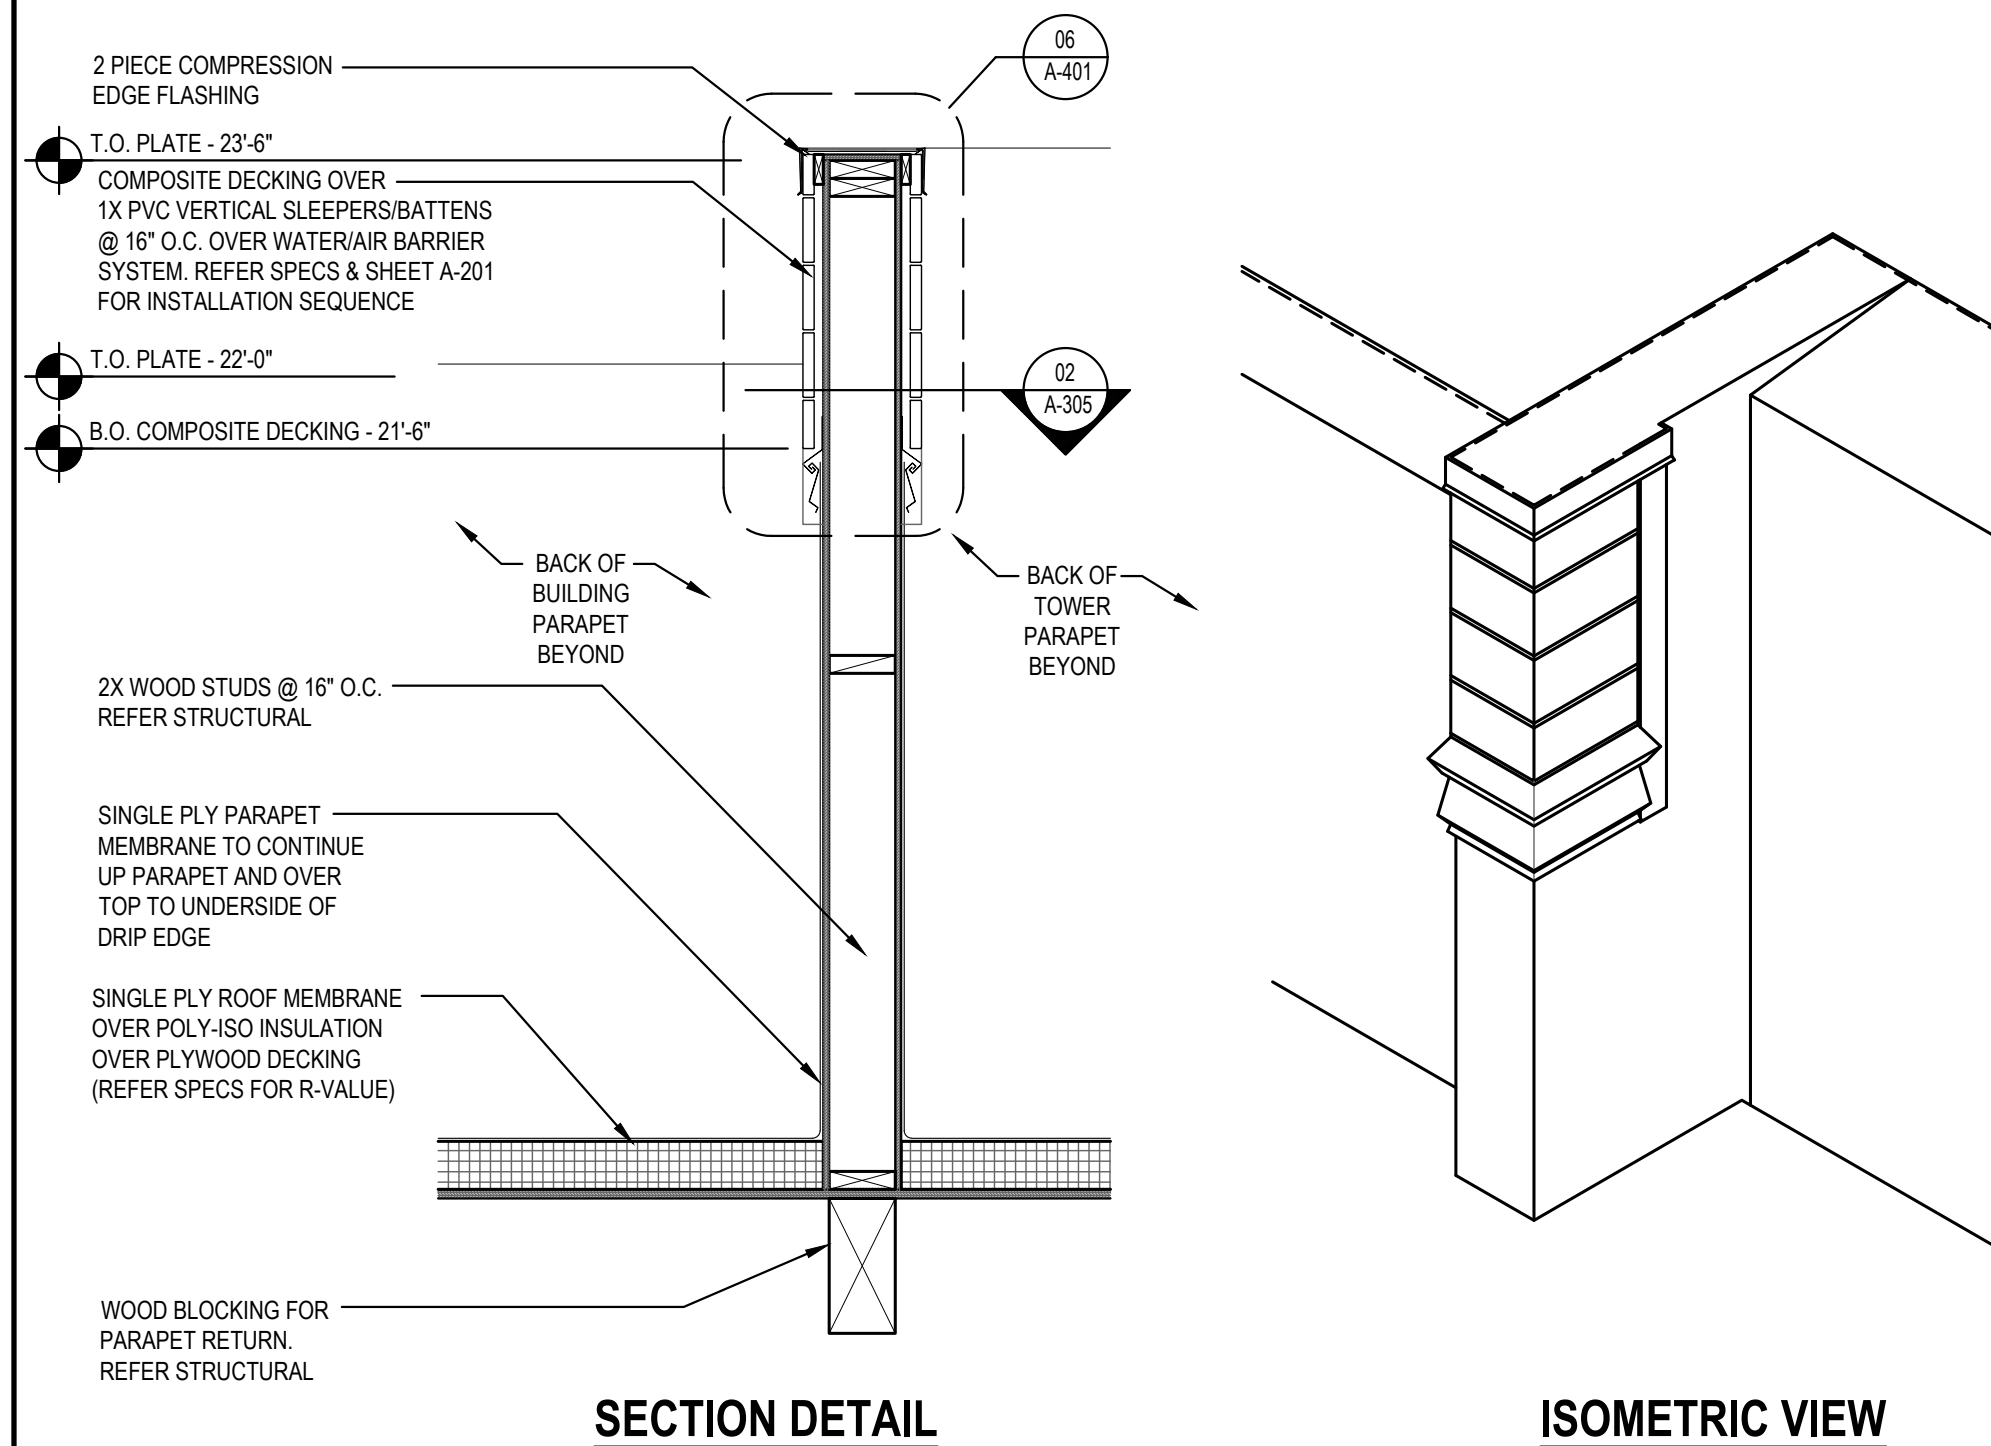

SECTION	1
---------	---

Scale= 3/4" = 1'-0"	A-305
---------------------	-------

BID SET 11.20.18