

		NOT USED	4		
		NTS	A-104		

		FINISH SCHEDULE		2
		NTS		A-104

		NOT USED	3		
		NTS	A-104		

FINISH SCHEDULE							
NO.	MANUFACTURER	DESCRIPTION	SPECIFICATION	JOINT	REMARKS	GROUT	CONTACT
QT	DALTILE	QUARRY TILE	COLOR: ARID GRAY (0Q42) FINISH: PLAIN	3 / 16"	KITCHEN, SERVICE FLOOR	MFR: MAPEI - 800.42.MAPEI- WWW.MAPEI.COM STYLE: LATEX MODIFIED GROUT #47 COLOR/FINISH: CHARCOAL/SANDED	800.207.2967 EXT. 7263
QT-1	DALTILE	QUARRY TILE	COLOR: ARID GRAY (0Q42) FINISH: ABRASIVE	3 / 16"	KITCHEN, SERVICE FLOOR	MFR: MAPEI - 800.42.MAPEI- WWW.MAPEI.COM STYLE: LATEX MODIFIED GROUT #47 COLOR/FINISH: CHARCOAL/SANDED	800.207.2967 EXT. 7263
QT-2	DALTILE -COVE BASE	COVE BASE TILE	COLOR: ARID GRAY (0Q42) FINISH: PLAIN	3 / 16"	KITCHEN, SERVICE BASE	MFR: MAPEI - 800.42.MAPEI- WWW.MAPEI.COM STYLE: LATEX MODIFIED GROUT #47 COLOR/FINISH: CHARCOAL/SANDED	800.207.2967 EXT. 7263
TR100	SCHLUTER	BRUSHED NICKEL ANODIZED ALUMINUM	DILEX-AHK 1S 125 ATGB				
		OUTSIDE CORNER CONNECTION PIECE	DILEX-AHK-E90 / AHK 1S 125 ATGB				
		INSIDE CORNER CONNECTION PIECE	DILEX-AHK-190 / AHK 1S 125 ATGB				
		END CAP PIECE	DILEX-AHK-E / AHK 1S 125 ATGB				
TR101	SCHLUTER	GRAPHITE ANODIZED ALUMINUM	RONDEC-RO125 AGR				
		OUTSIDE CORNER CONNECTION PIECE	RONDEC-EV / RO125 AGR				
		INSIDE CORNER CONNECTION PIECE	RONDEC-12L / RO125 AGR				
TR102	SCHLUTER	SATIN ANODIZED ALUMINUM	SCHIENE-AE125				

		FINISH SCHEDULE		2
		NTS		A-104

FLOOR FINISH LEGEND:



Legend symbols:

- QT: Grid pattern
- QT1: Diagonal lines pattern
- AREA W/ EPOXY GROUT: Hatched pattern
- TR100: Dashed line pattern

Room layout and annotations:

- Room 9 (A-401): Multiple areas labeled with '9 (A-401)'.
- Room 16 (A-405): Labeled with '16 (A-405)'.
- Room 8 (A-401) and Room 15 (A-405): Labeled with '8 (A-401)' and '15 (A-405)'.
- Room 9 (A-401) (Island): Labeled with '9 (A-401)'.
- Annotations include: 'AREA W/ EPOXY GROUT', 'NO TILE @ MOP SINK', 'G.C. TO MATCH FOOD COURT TILE', 'G.G. TO PROVIDE LEVEL TRANSITIONS BETWEEN TILE FILISHES', 'SLOPE', '6" HIGH CURB FOR ISLAND HAND SINK', 'G.C. TO MATCH FOOD COURT TILE AT FRONT OF SPACE', 'G.C. TO WRAP POST TO MATCH FRONT COUNTER TILE FINISH', 'SCHLUTER TRANSITION COVE AT COUNTER (TR100)', 'QT', 'QT1', and 'AREA W/ EPOXY GROUT'.

FLOOR FINISH LEGEND:

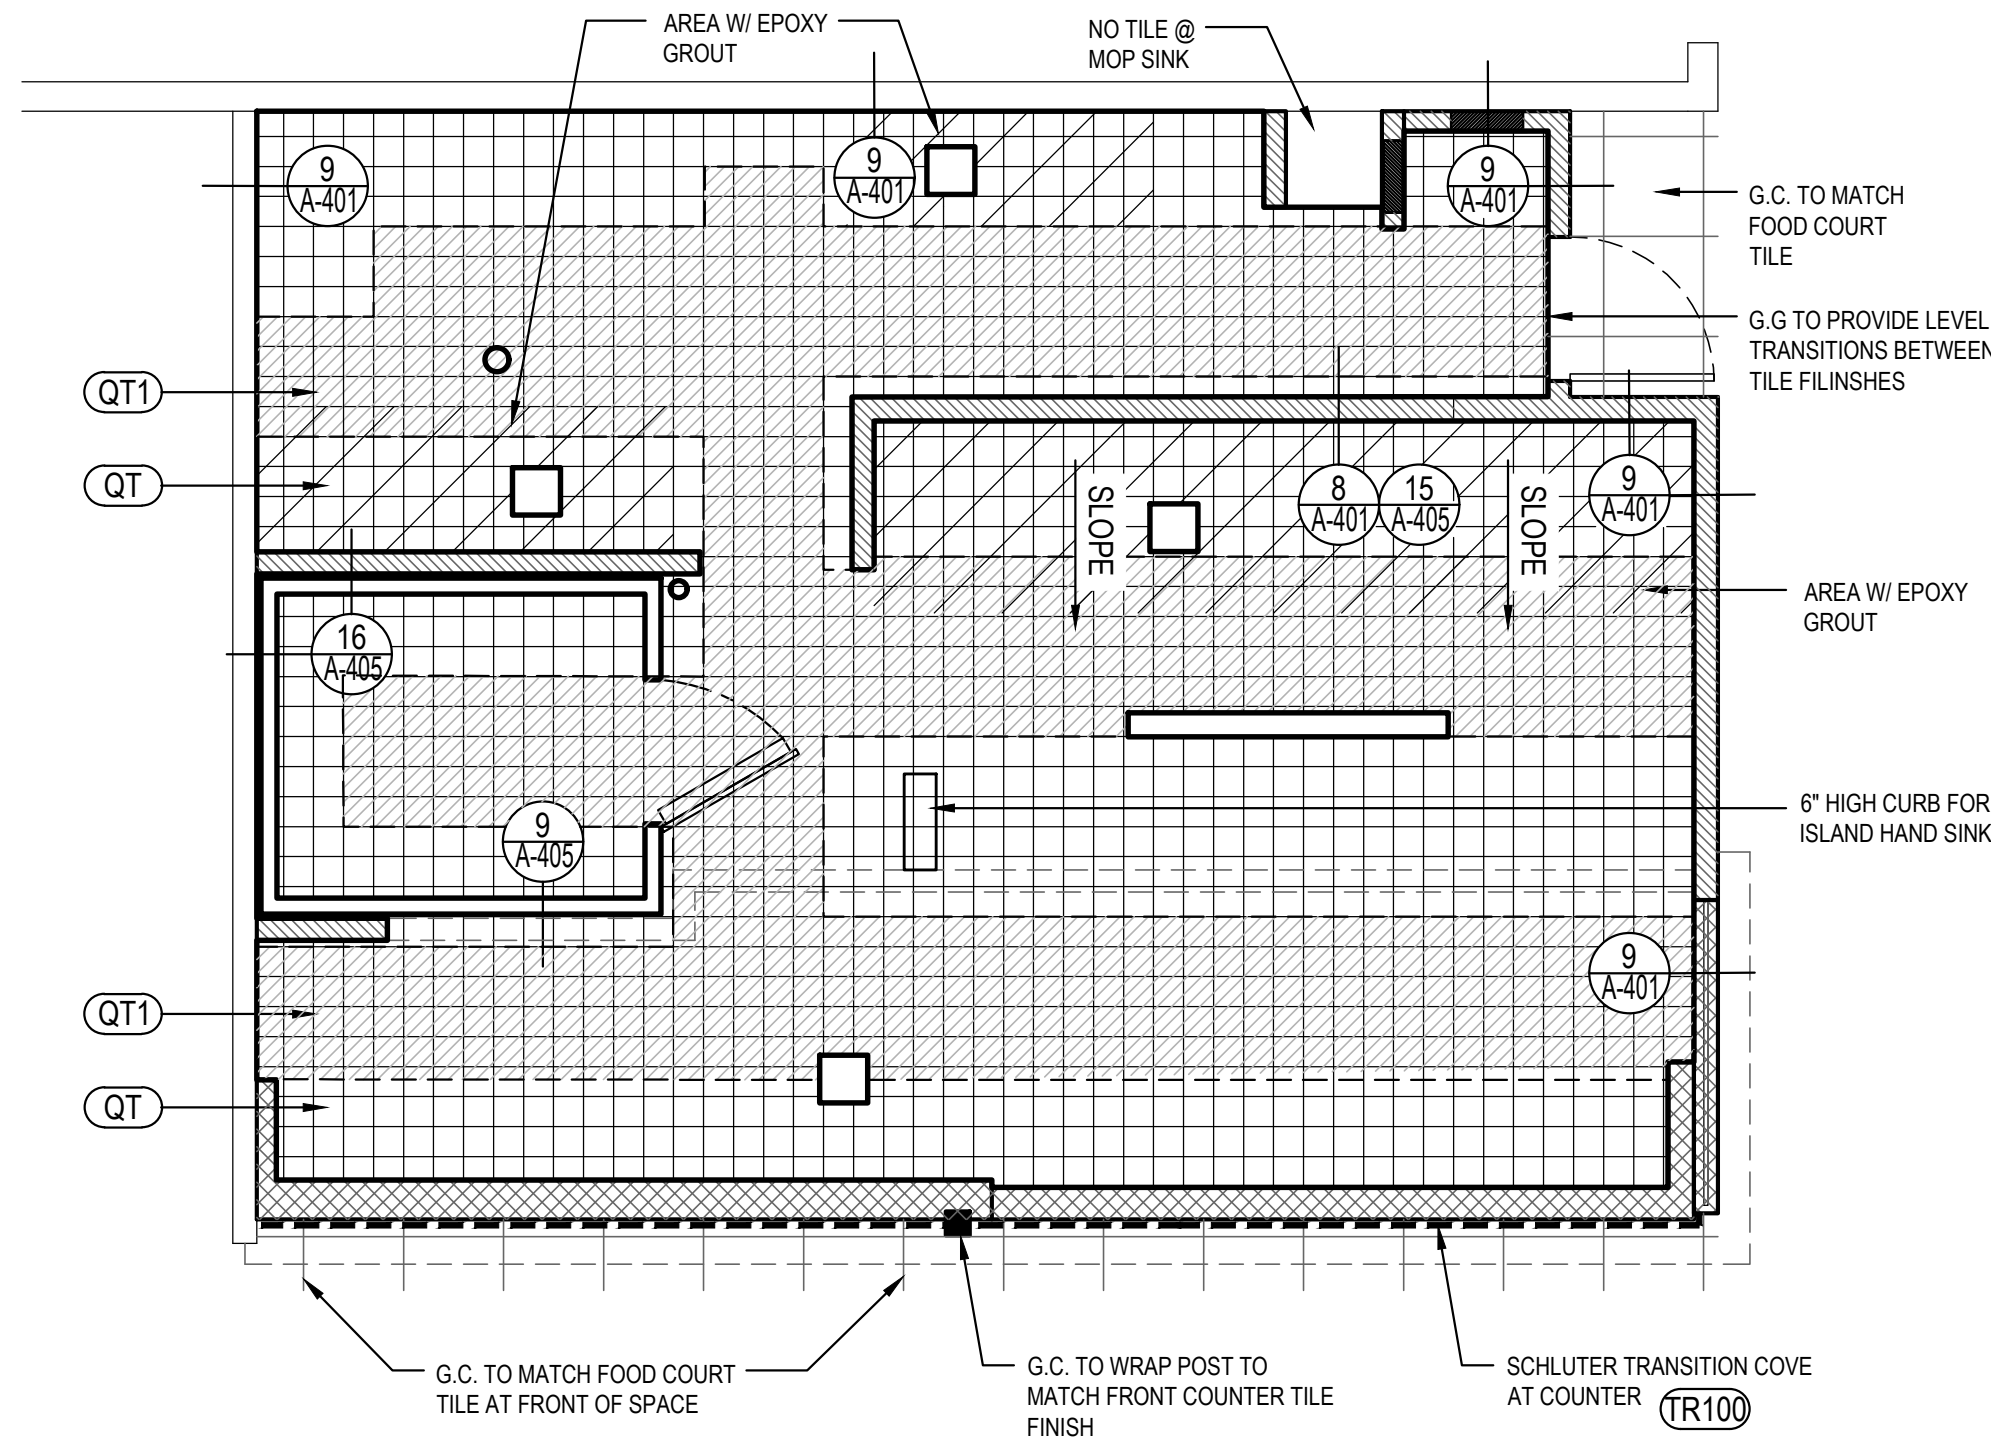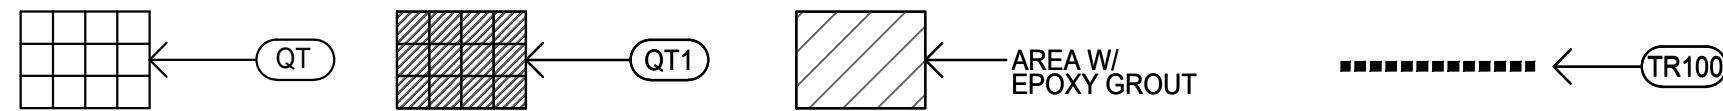

NORTH

FLOOR FINISH PLAN

Scale: 1/4" = 1'-0"

BID SET 04/03/2018 (NOT FOR CONSTRUCTION)

PANDA RESTAURANT GROUP INC.
1683 Walnut Grove Ave.
Rosemead, California 91770
Telephone: 626.799.9898
Facsimile: 626.372.8288

All ideas, designs, arrangement and plans indicated or represented by this drawing are the property of Panda Express Inc. and were created for use on this specific project. None of these ideas, designs, arrangements or plans may be used by or disclosed to any person, firm, or corporation without the written permission of Panda Express Inc.

REVISIONS:

1	PLAN REVIEW COMMENTS	03/30/2018
2		
3		
4		
5		
6		
7		
8		
9		
10		

ISSUE DATE:

1	30% SUBMITTAL (AAFES)	01/30/2018
2	95% SUBMITTAL (AAFES)	02/23/2018
3	100% SUBMITTAL (AAFES)	03/30/2018
4	BID SET	04/03/2018
5		
6		
7		
8		
9		
10		

DRAWN BY:

PANDA PROJECT #: B1-18-D5680
ARCH PROJECT #:

GARY WANG & ASSOCIATES, INC.
1000 Corporate Center Dr., Ste. 550
Monterey Park, CA 91754
TEL: (626) 288-6898 FAX: (626) 768-7101
http://www.garywang.com

PANDA EXPRESS
FORT LEE
FORT LEE, VA 23801

A-104
FINISH PLAN AND SCHEDULE