
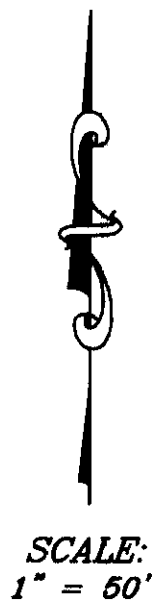


**FINAL MAP TRACT NO. 37-48**  
**IN THE UNINCORPORATED TERRITORY OF MONO COUNTY, CALIFORNIA**  
BEING A RESUBDIVISION OF LOT LINE ADJUSTMENT PARCEL 1 OF LLA 99-05 PER  
CERTIFICATE OF COMPLIANCE RECORDED AS INSTRUMENT No. 2003-008595  
6.37± ACRES GROSS  
5.41± ACRES NET

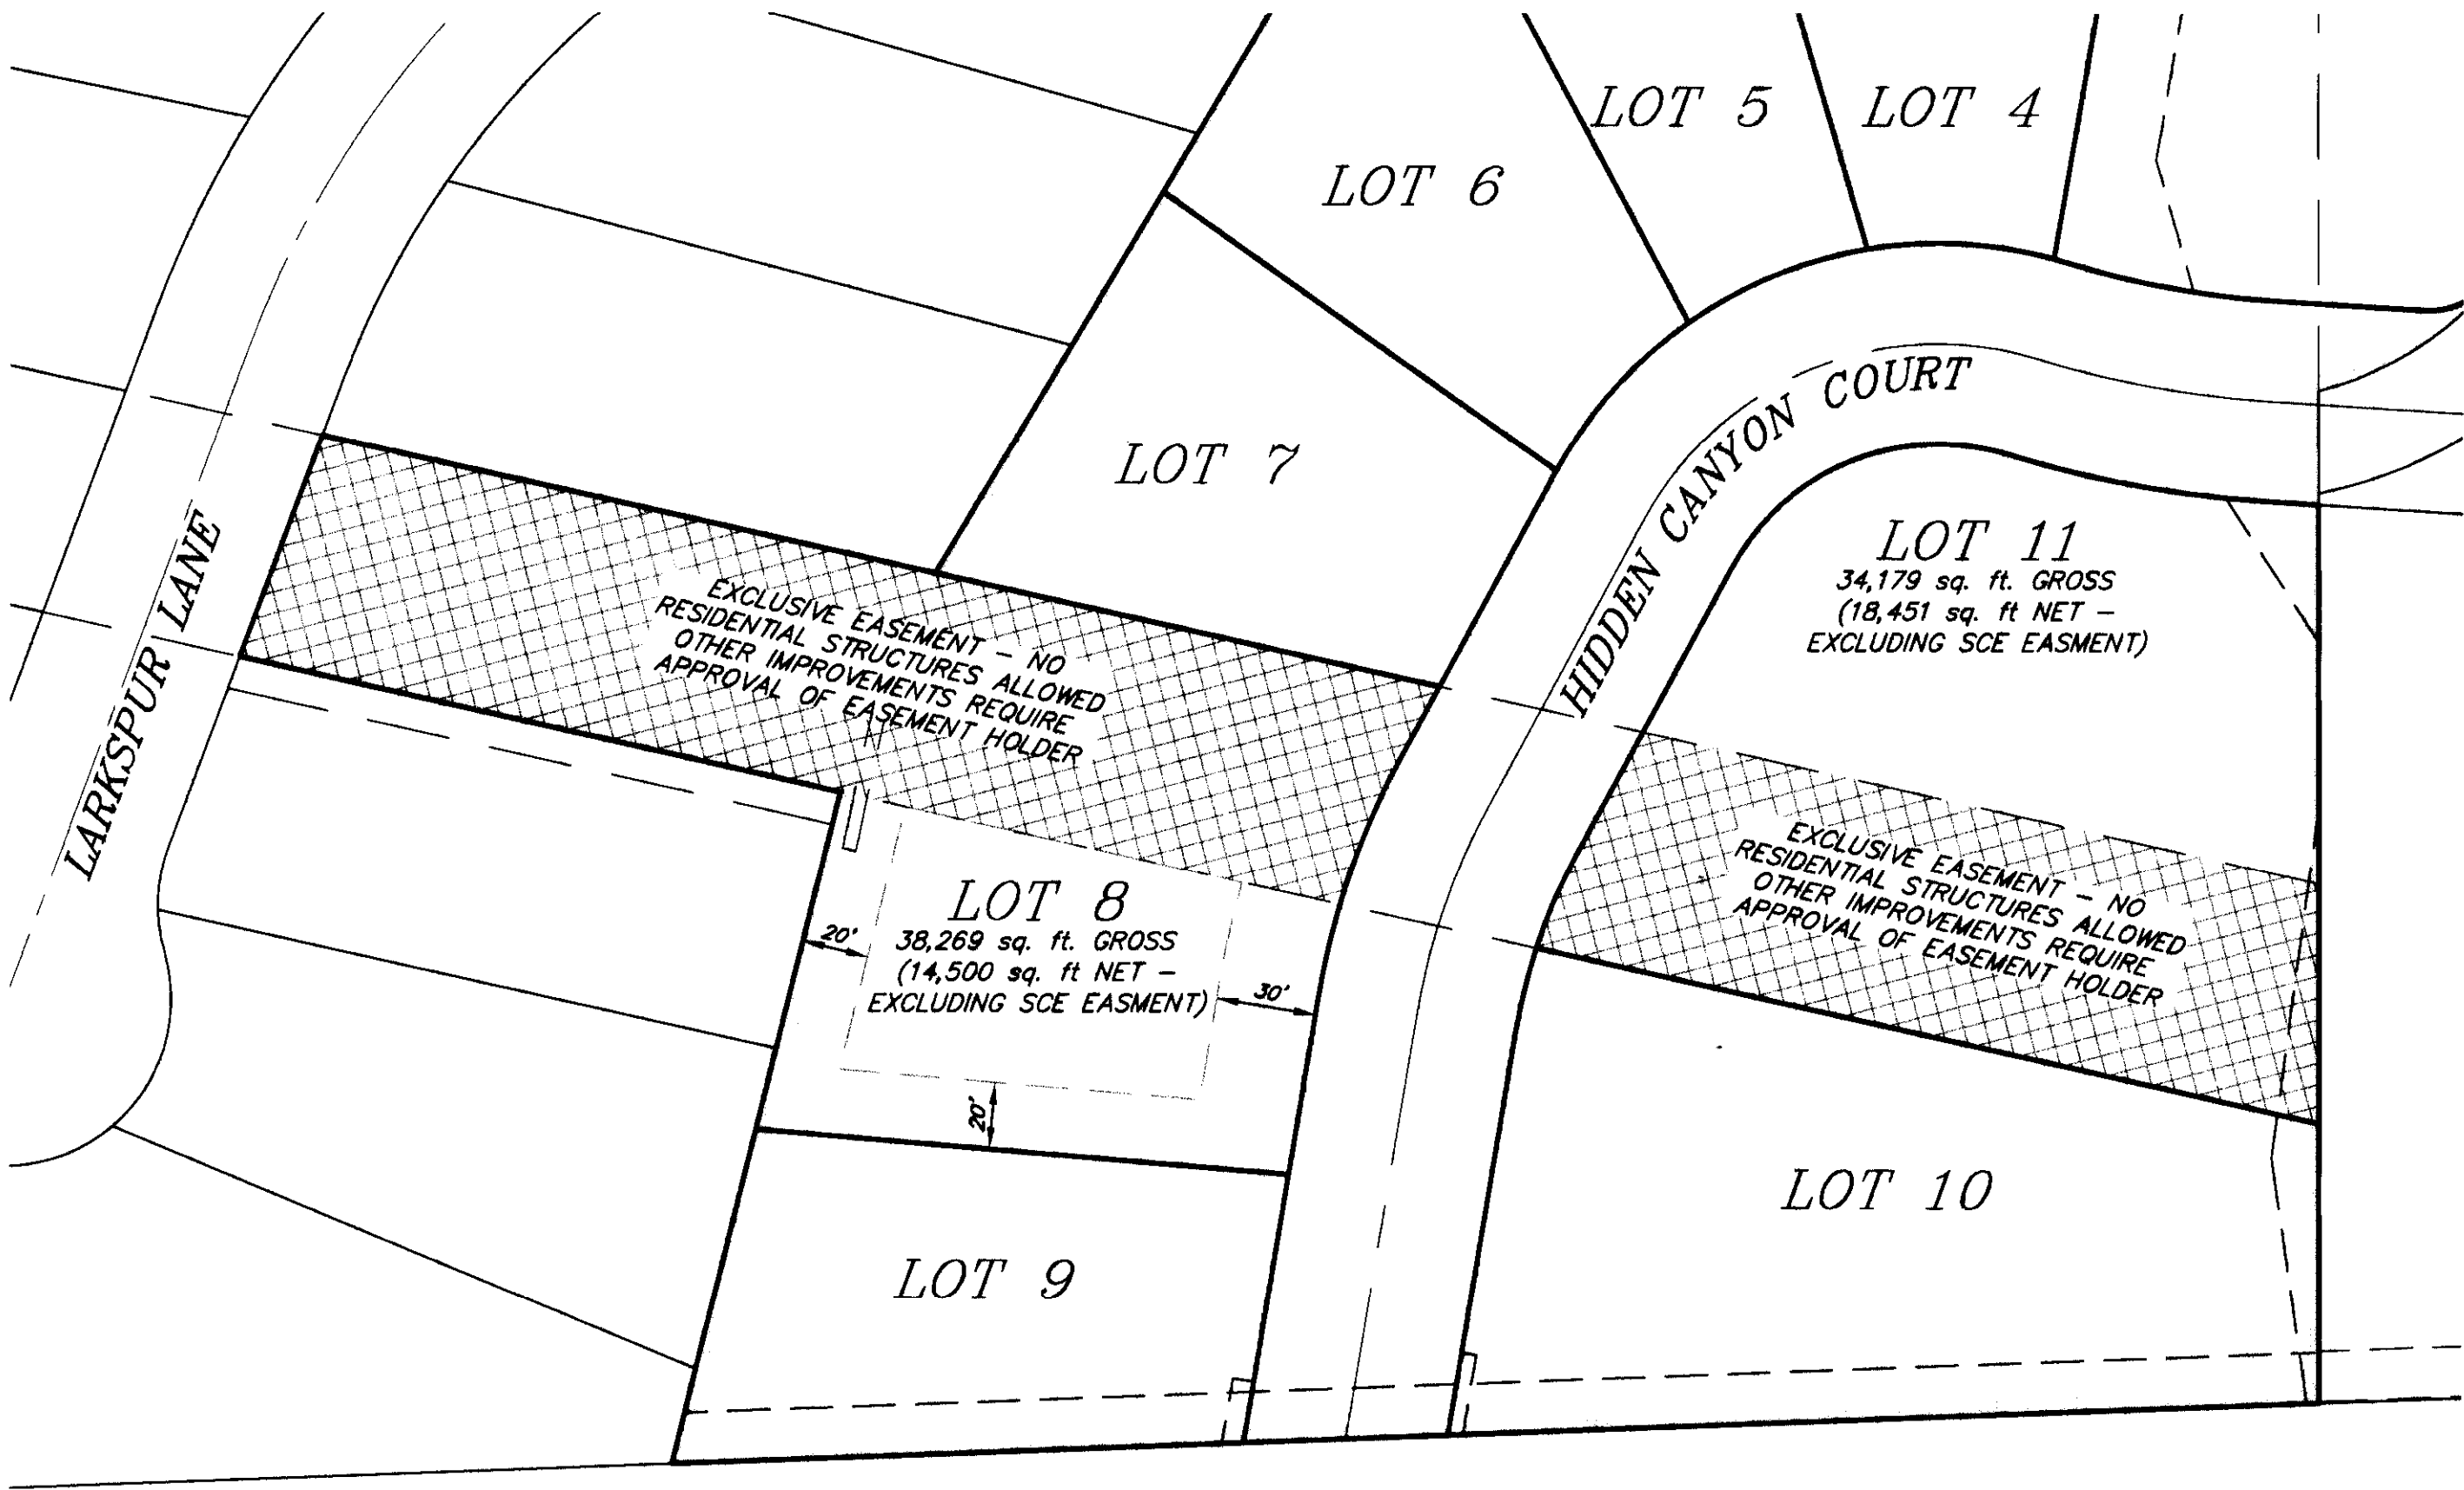

**LEGEND**

- PROPERTY LINE  
— BUILDING ENVELOPE

**NOTES:**

THE INFORMATION SHOWN ON THIS SHEET IS FOR INFORMATIONAL PURPOSES ONLY, TO SHOW BUILDING ENVELOPES, AND IS NOT INTENDED TO AFFECT RECORD TITLE INTEREST.