


CONDITION "B"

CONDITION "A"

SERVICE COUNTER SOFFIT DETAILS


Scale= 3/4" = 1'-0" 8 A-402.1

NOTE!!! WHERE WALL AND CAP RETURNS, LAP AND MITER CAP CORNER AT 45d, WELD AND GRIND CORNERS SMOOTH. ENTIRE CAP SHOULD APPEAR AS ONE PIECE.

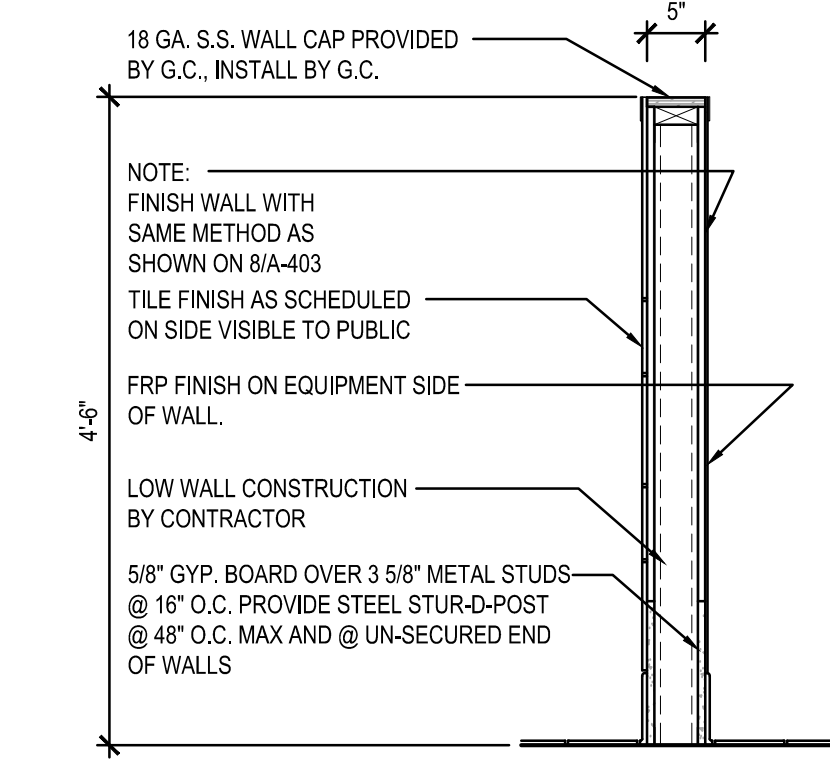

LOW WALL DETAIL

Scale= 3/4" = 1'-0" 2 A-402.1

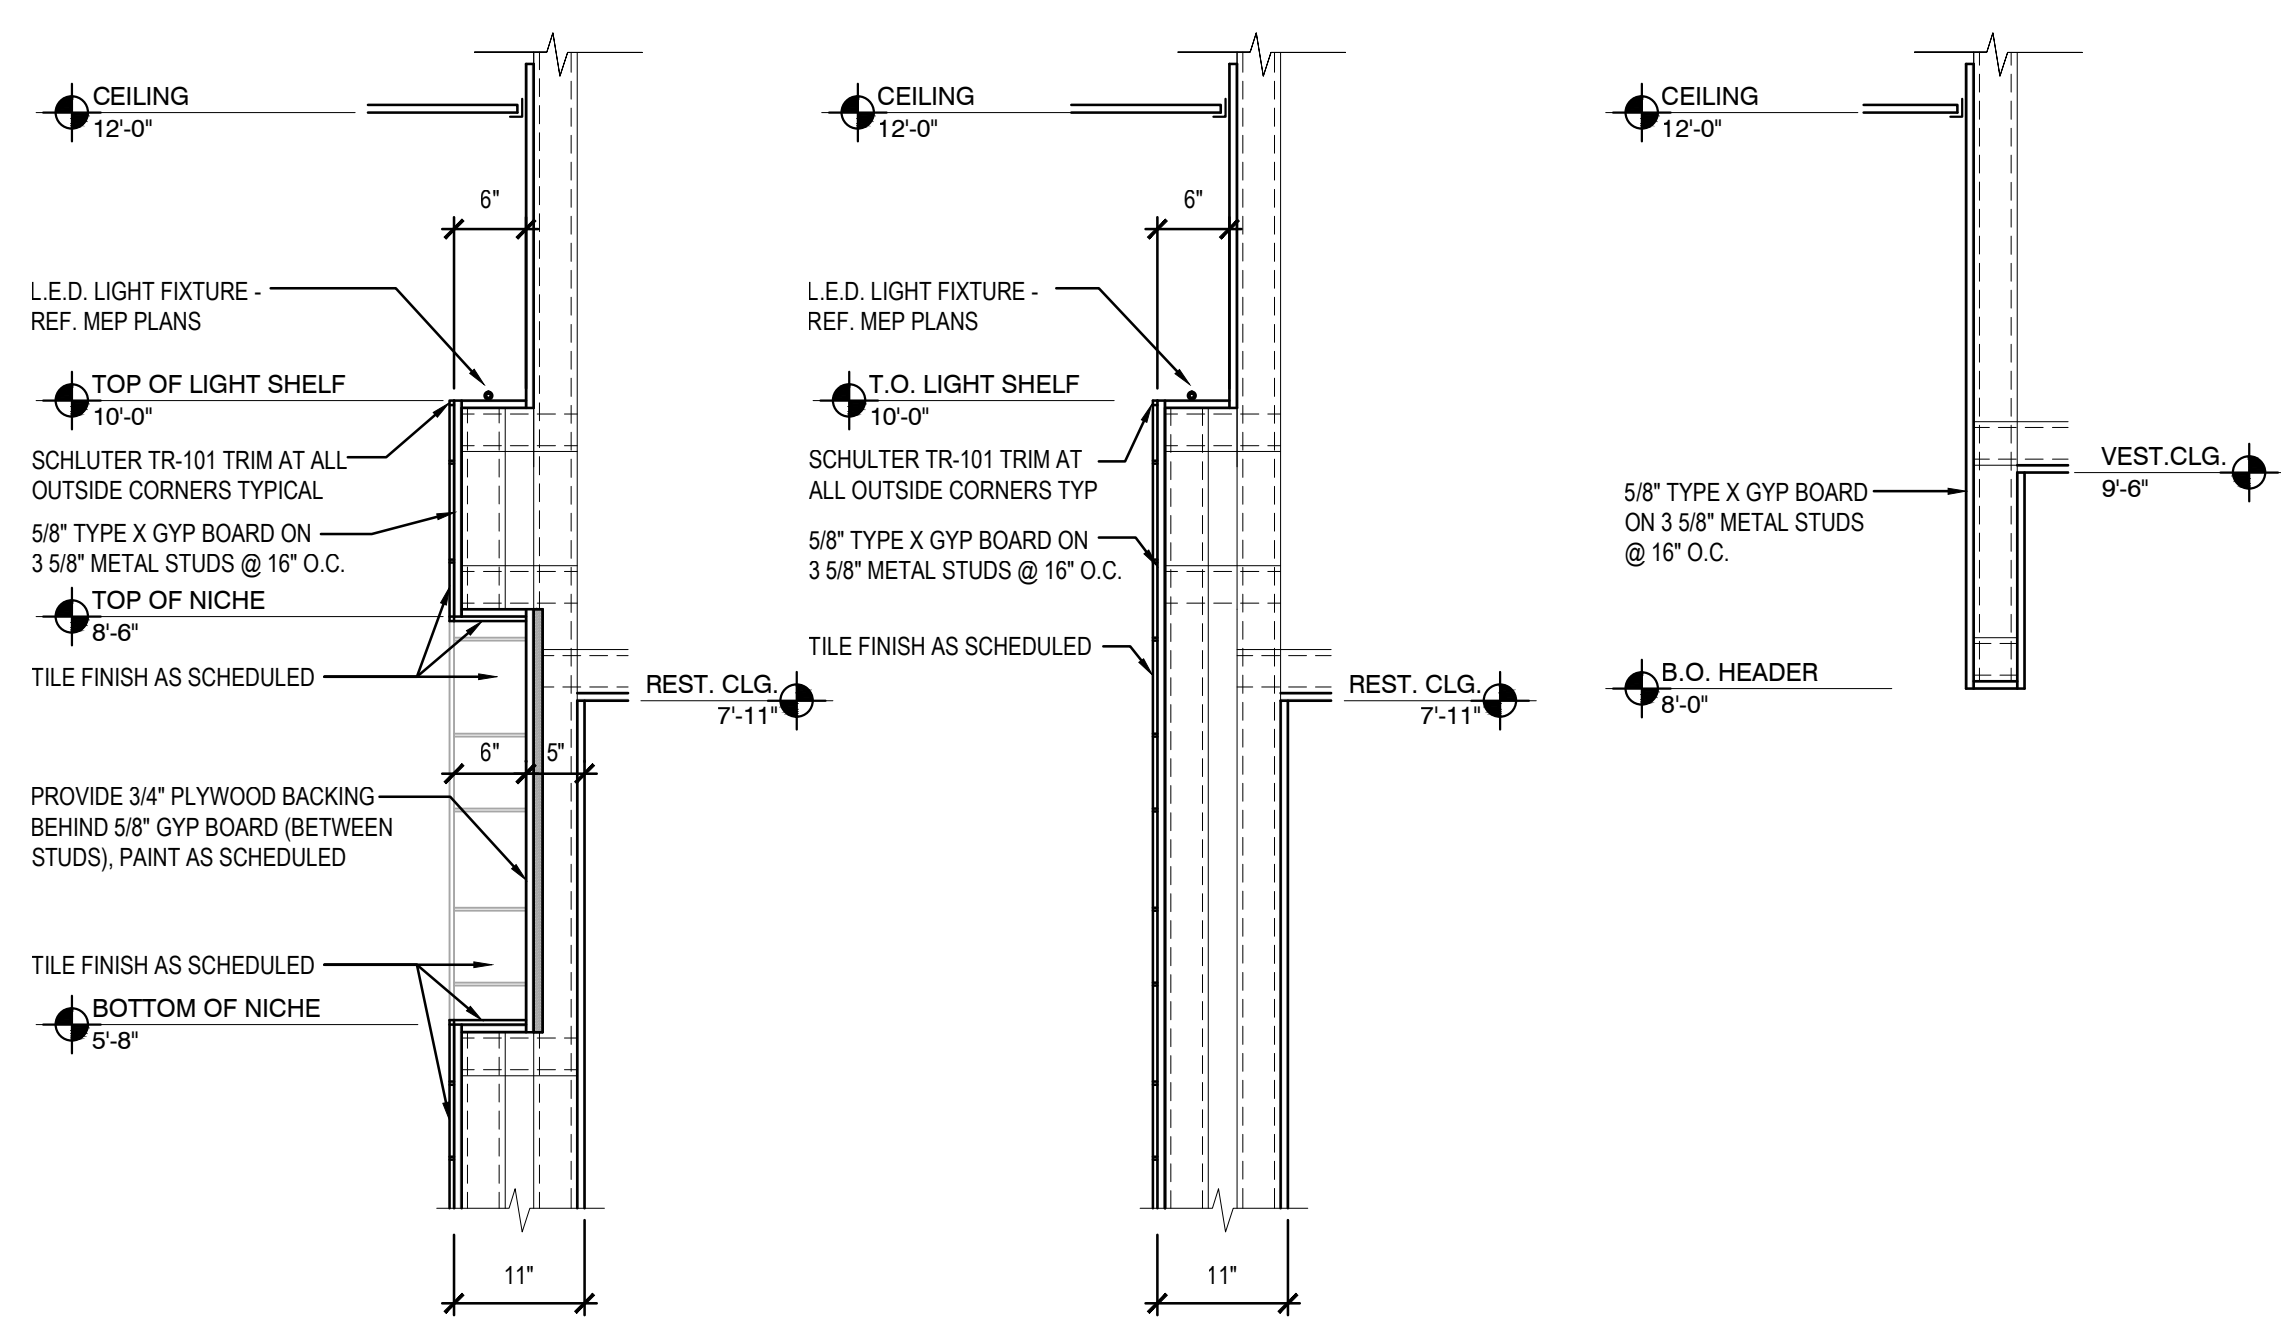


CONDITION "A"

CONDITION "B"

CONDITION "C"


GYP BOARD FURRING DETAILS @ BACK WALL OF DINING ROOM

Scale= 3/4" = 1'-0" 9 A-402.1

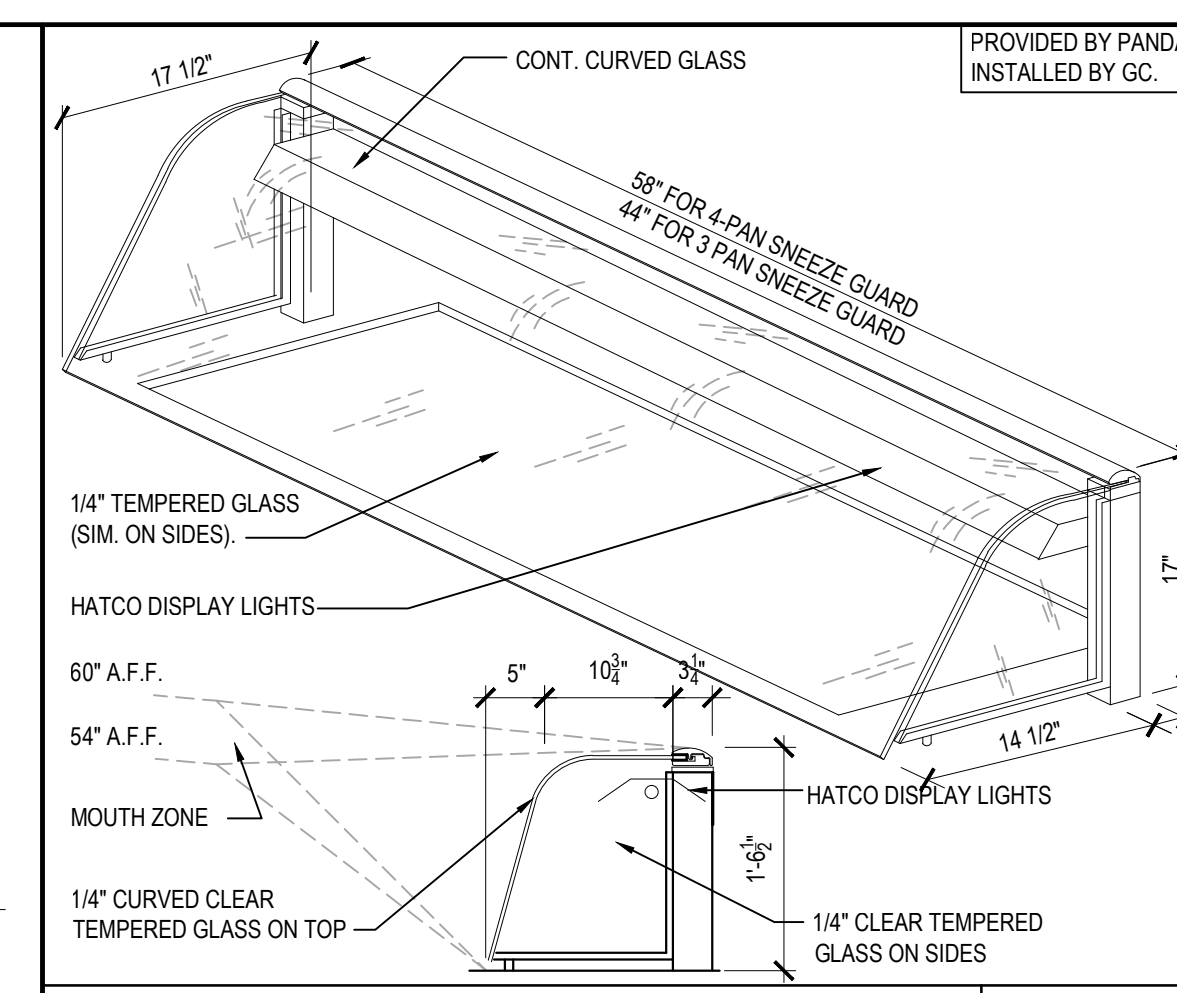



SNEEZE GUARD DETAIL

Scale= NTS 6 A-402.1

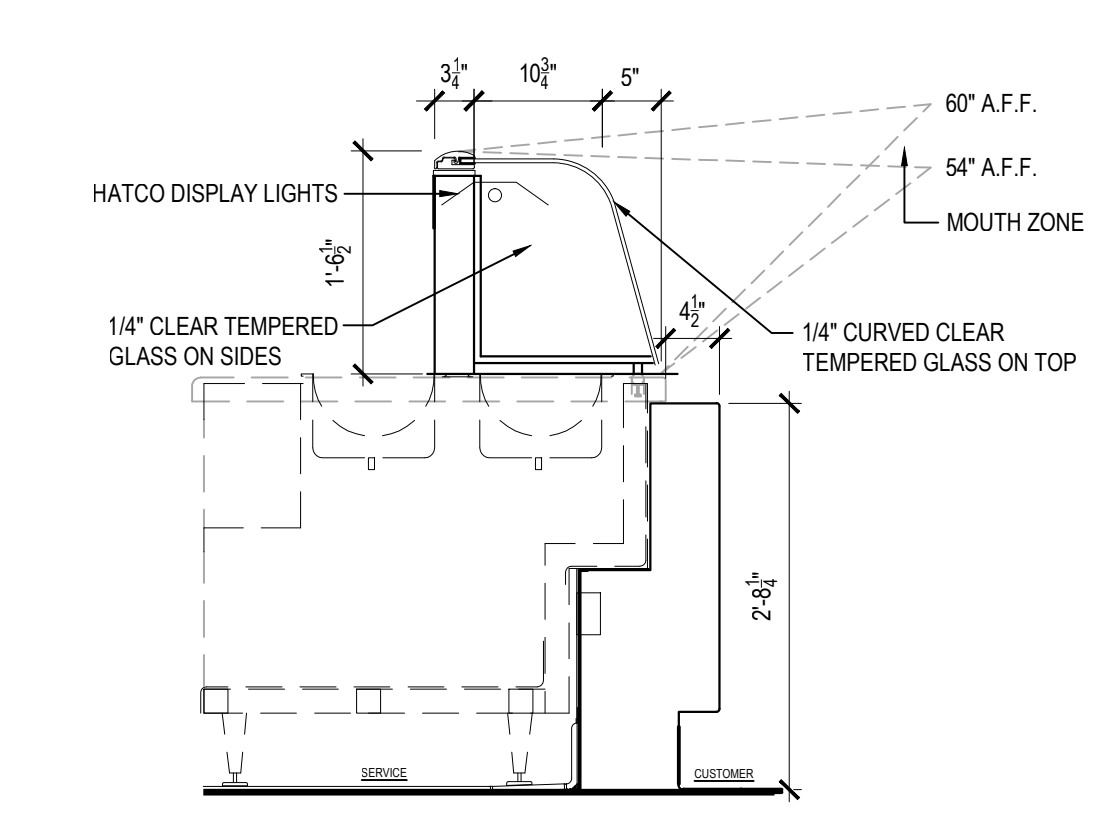


SNEEZE GUARD DETAIL

Scale= NTS 5 A-402.1

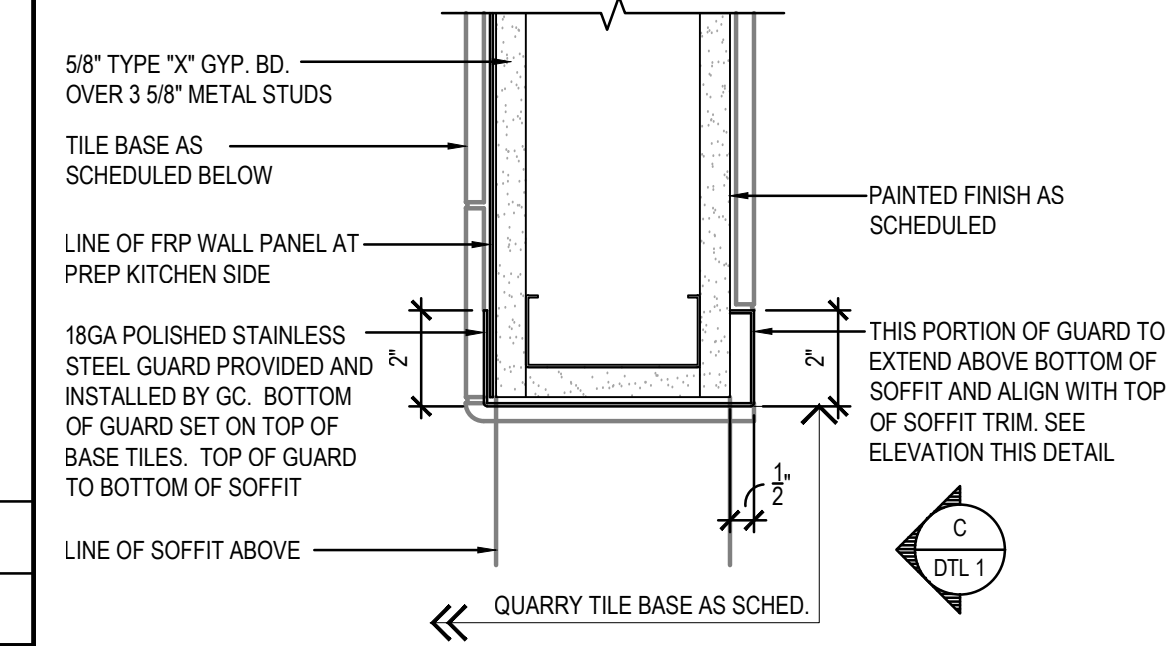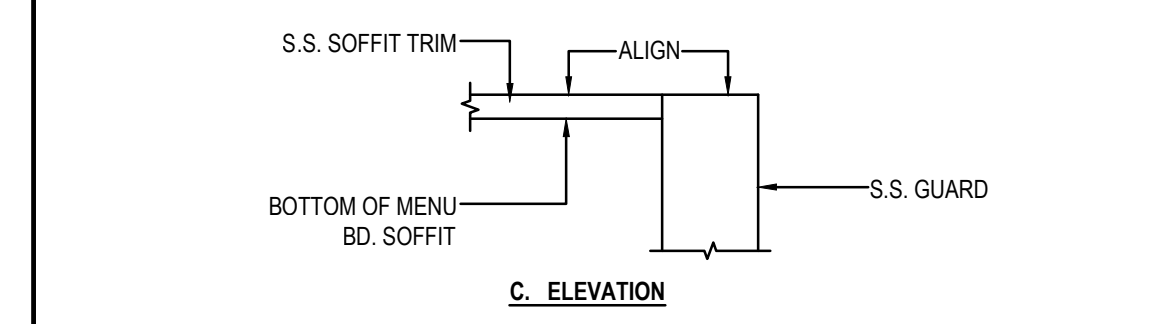

CONDITION ABOVE TILE WAINSCOTING

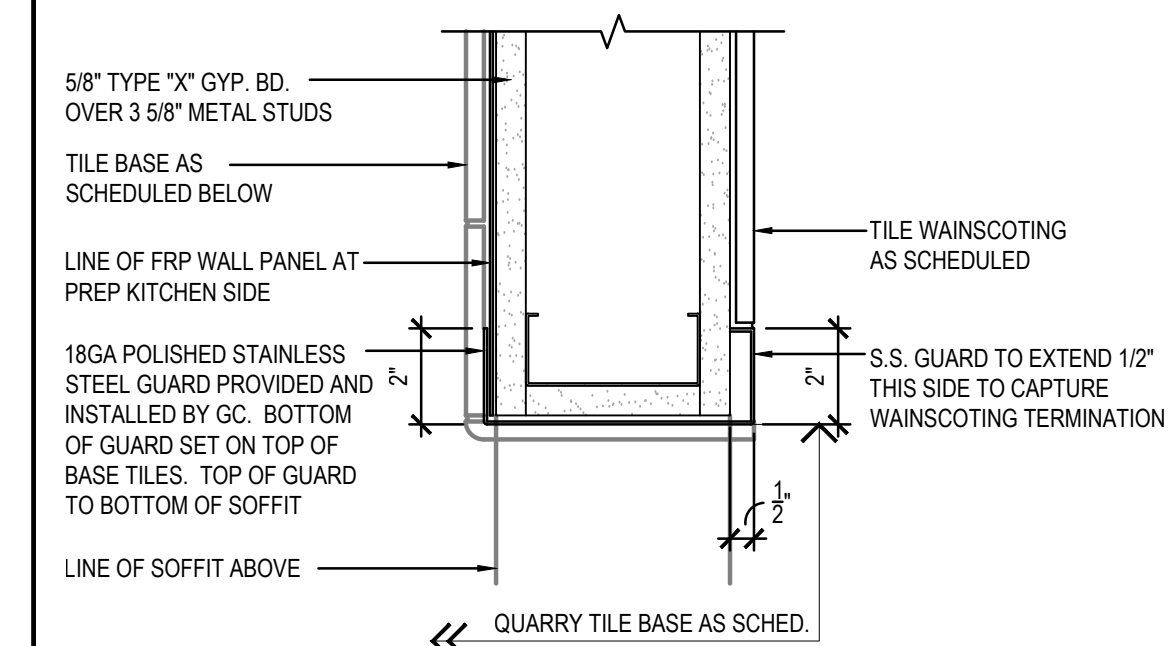

CONDITION AT TILE WAINSCOTING

CORNER GUARD DETAIL

Scale= 3" = 1'-0" 1 A-402.1

PANDA EXPRESS
CHINESE KITCHEN

PANDA RESTAURANT GROUP INC.
1683 Walnut Grove Ave.
Rosemead, California 91770
Telephone: 626.799.9898
Facsimile: 626.372.8288

All ideas, designs, arrangement and plans indicated or represented by this drawing are the property of Panda Express Inc. and were created for use on this specific project. None of these ideas, designs, arrangements or plans may be used by or disclosed to any person, firm, or corporation without the written permission of Panda Express Inc.

REVISIONS:		
ISSUE DATE:		
1st	ISSUE FOR PERMIT	02-15-17
2nd	ISSUE FOR BID	02-22-17

DRAWN BY: RR

PANDA PROJECT #: S8-17-D4968
ARCH PROJECT #: 1703

RANDY REYNOLDS
ARCHITECT

1702 MILDARE COURT - THOMPSONS STATION, TN 37179
PHONE (615) 591-0675 FAX (666) 594-1225

STATE OF GEORGIA
Randy Reynolds
REGISTERED ARCHITECT
EXPIRATION DATE: 06/01/2017

PANDA EXPRESS
Terraces at Suwanee Gateway (in front of Lowe's)
3276 LAWRENCEVILLE-SUWANEE RD
SUWANEE, GA
2200 TRUE WARM & WELCOME

A-402.1
ARCHITECTURAL DETAILS