


3/12/2018 10:59:51 AM

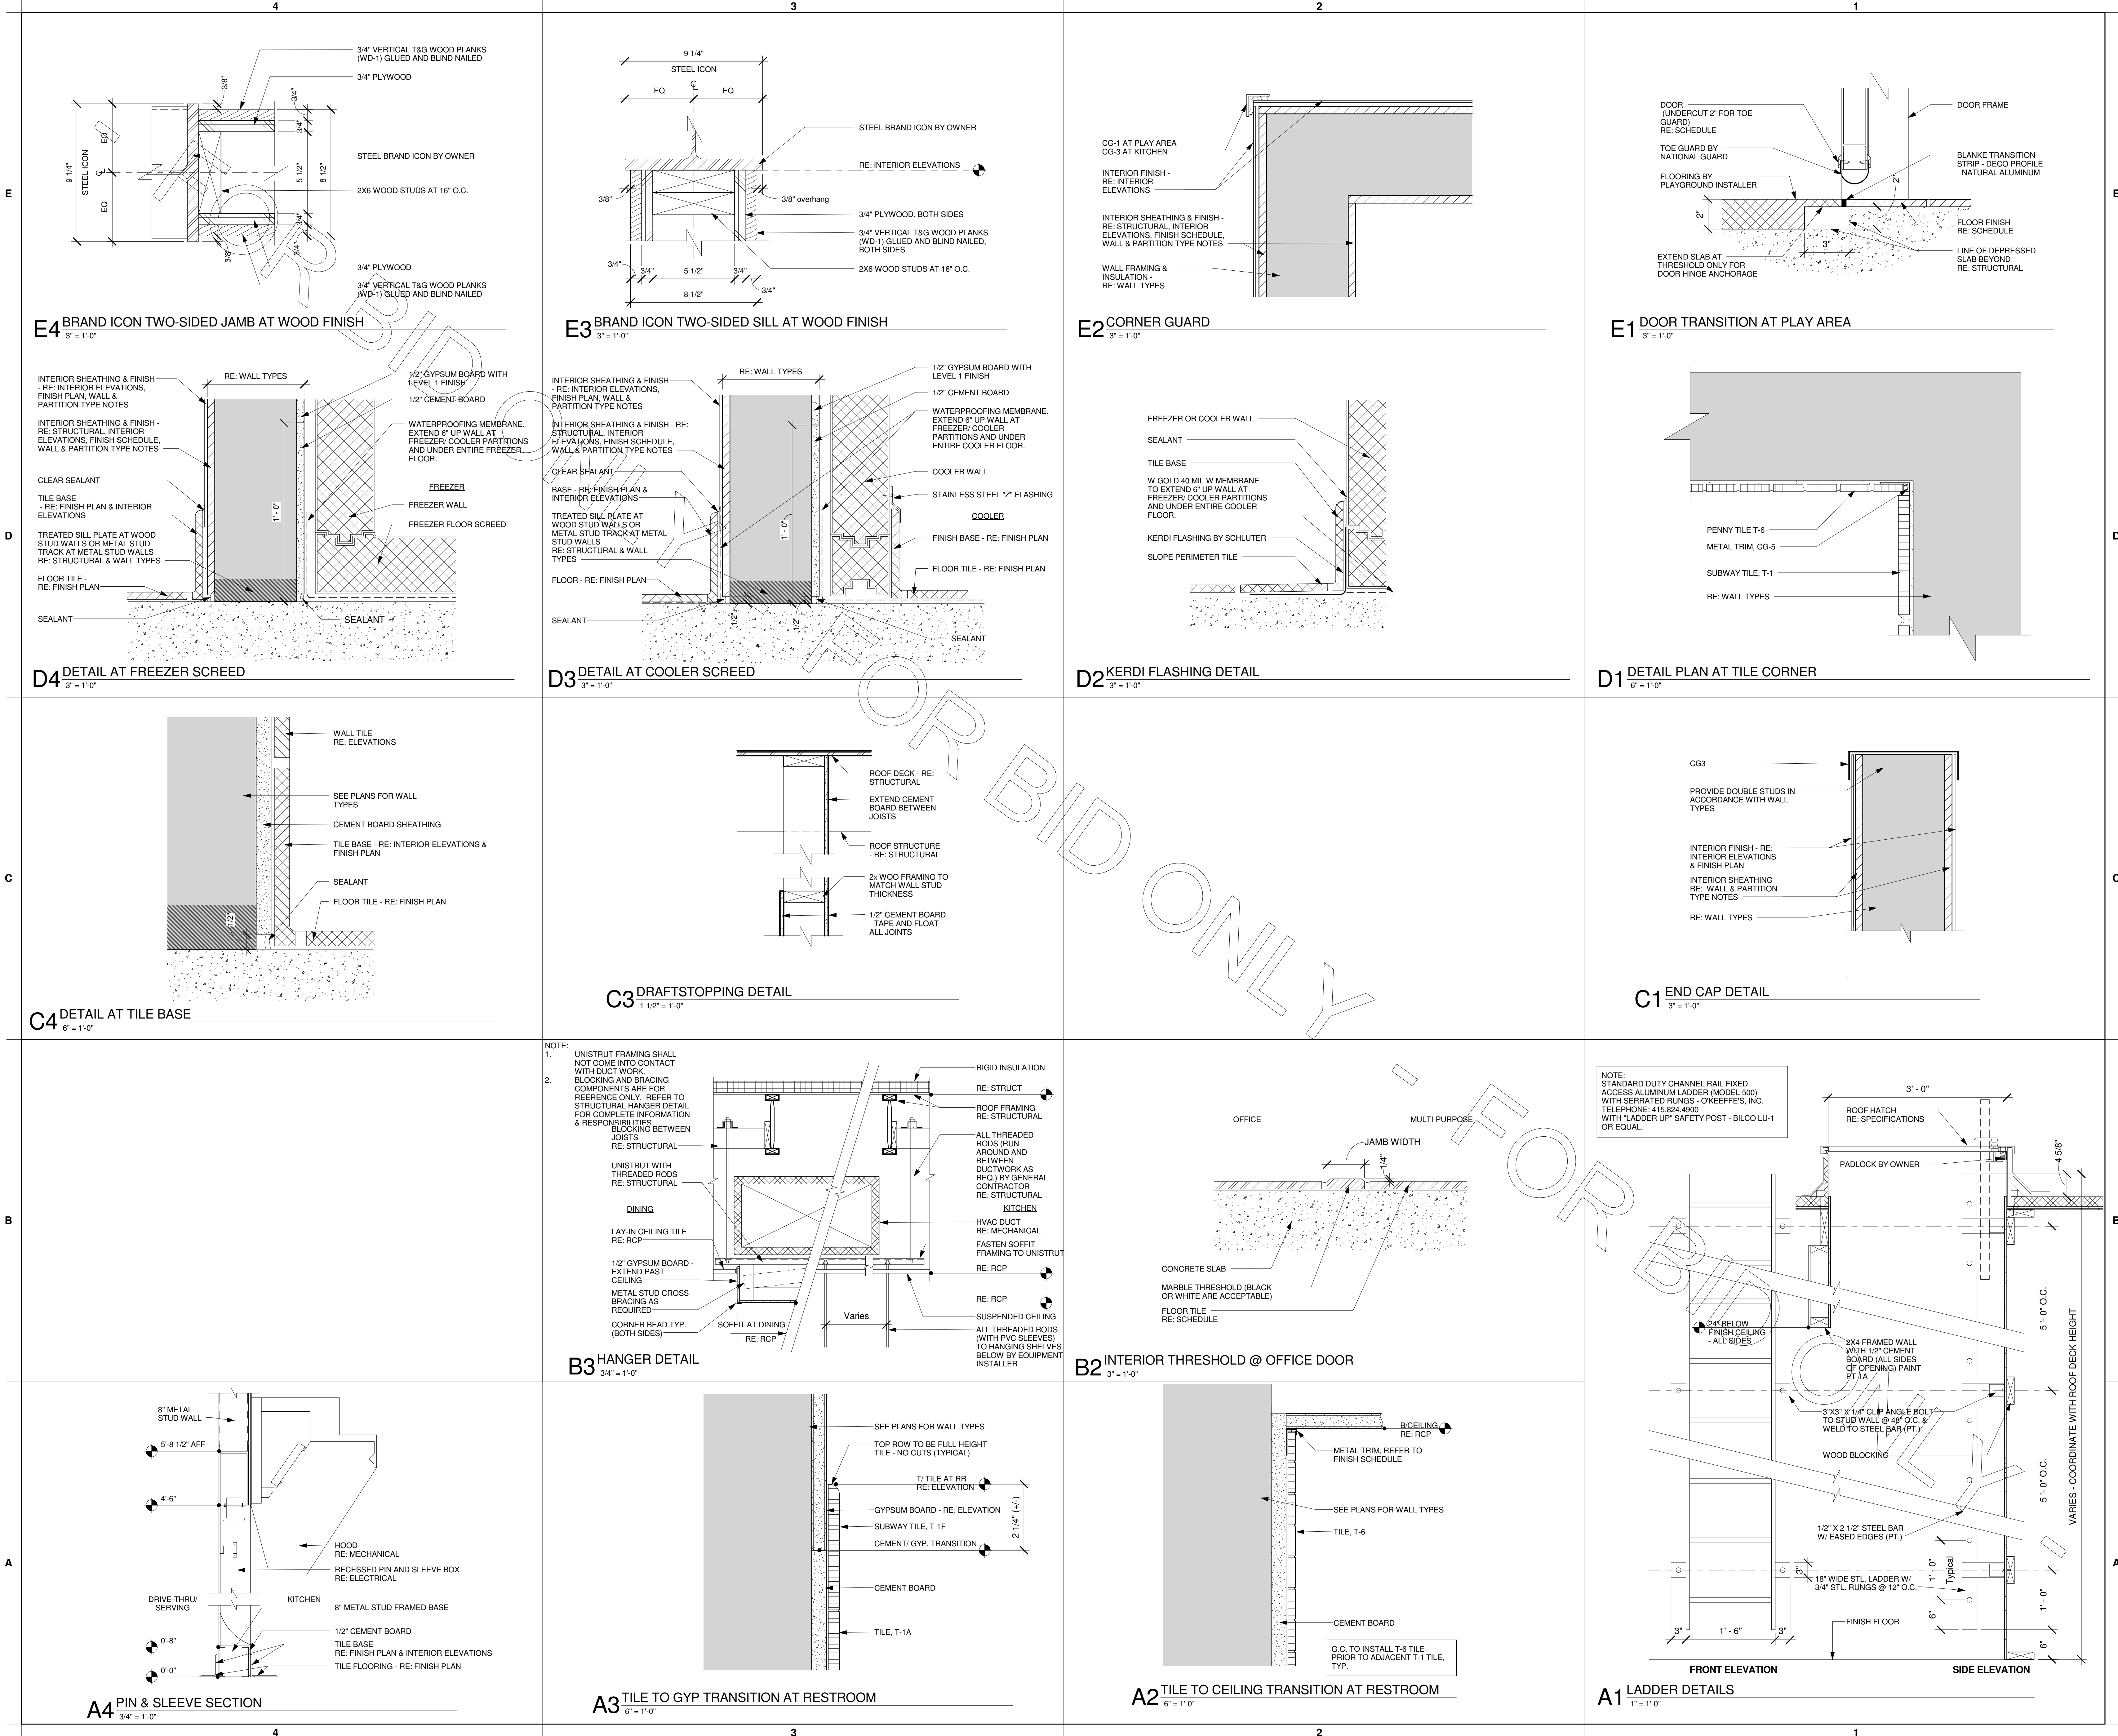

**Chick-fil-A**

**Chick-fil-A**  
5200 Buffington Road  
Atlanta, Georgia 30349-2998

**INTERPLAN**

ARCHITECTURE  
ENGINEERING  
INTERIOR DESIGN  
PROJECT MANAGEMENT

604 COURTLAND STREET SUITE 100  
ORLANDO, FLORIDA 32804  
PH 407.645.5008  
FX 407.629.9124

SEAL: THIS DOCUMENT IS **NOT FOR CONSTRUCTION** UNLESS THE ARCHITECT OR ENGINEER'S SIGNATURE AND SEAL APPEAR BELOW

**CHICK-FIL-A**  
Cherokee Place FSR  
115 Cherokee Place, Cartersville, GA 30121

**FSR# 00534**

REVISION SCHEDULE

NO. DATE DESCRIPTION

CONSULTANT PROJECT # 2016.0430

PRINTED FOR Bid

DATE November 20, 2017

DRAWN BY Designer

Information contained on this drawing and in all digital files produced for above named project may not be reproduced in any manner without express written or verbal consent from Interplan LLC. REPRODUCTION OF THIS DOCUMENT IN ANY MANNER WITHOUT THE WRITTEN PERMISSION OF INTERPLAN LLC IS PROHIBITED.

SHEET INTERIOR DETAILS

SHEET NUMBER

**A-620**