



PANDA EXPRESS, INC.
1683 Walnut Grove Ave.
Rosemead, California
91770
Telephone: 626.799.9898
Facsimile: 626.372.8288

All ideas, designs, arrangement and plans indicated or represented by this drawing are the property of Panda Express Inc. and were created for use on this specific project. None of these ideas, designs, arrangements or plans may be used by or disclosed to any person, firm, or corporation without the written permission of Panda Express Inc.

REVISIONS:		

ISSUE DATE:		
1	CHECK SET	07-01-21
2	PERMIT SET	10-15-21
3	BID SET	02-22-22

DRAWN BY: JO

PANDA PROJECT #: S8-21-D7969
ARCH PROJECT #: P7359.2

www.cphcorp.com
**A Full Service
A & E Firm**


Plans Prepared By
CPI, Inc.
500 West Fulton St.
Sanford, FL 32771
Ph: 407.322.6841
Licenses:
Eng. C.O.A. No. 3215
Survey L.S. No. 7143
Arch. Lic. No. AA2600926
Lndscp. Lic. No. LC0000298

PANDA EXPRESS
TRUE WARM & WELCOME 2300
SR 70 & LORRAINE RD
BRADENTON, FL 34202


A-103.1

PATIO CANOPY DETAILS

TRUE WARM & WELCOME 2300 R5

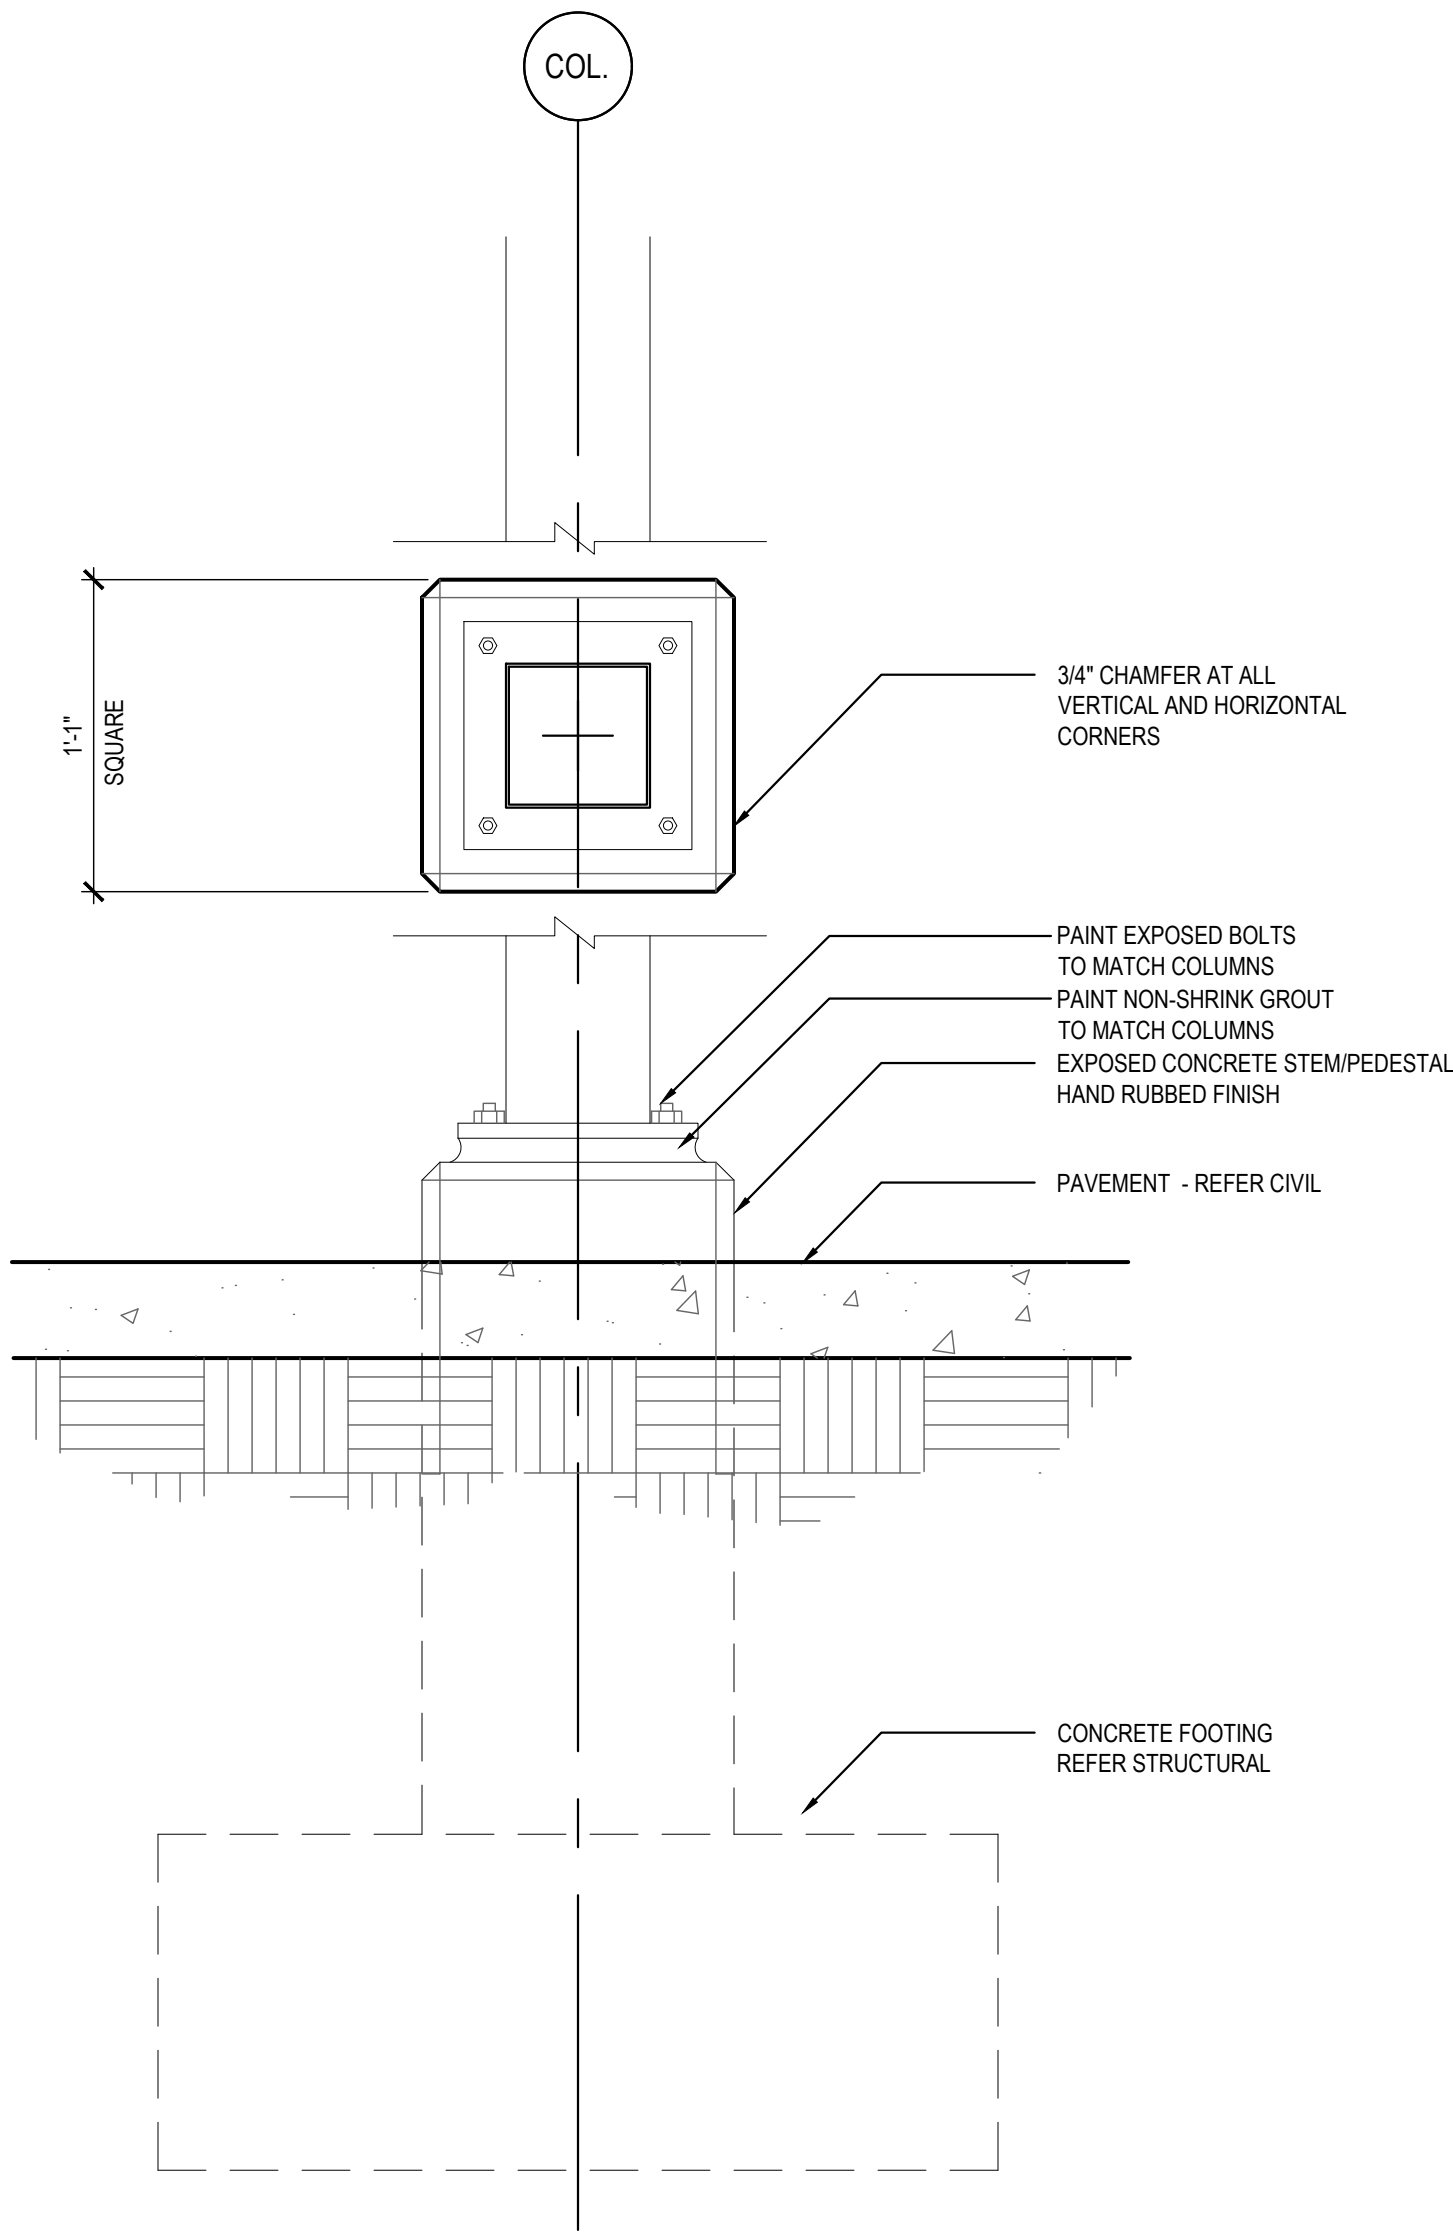

COLUMN/FOOTING DETAIL 02
Scale= 1 1/2" = 1'-0" A-103.1

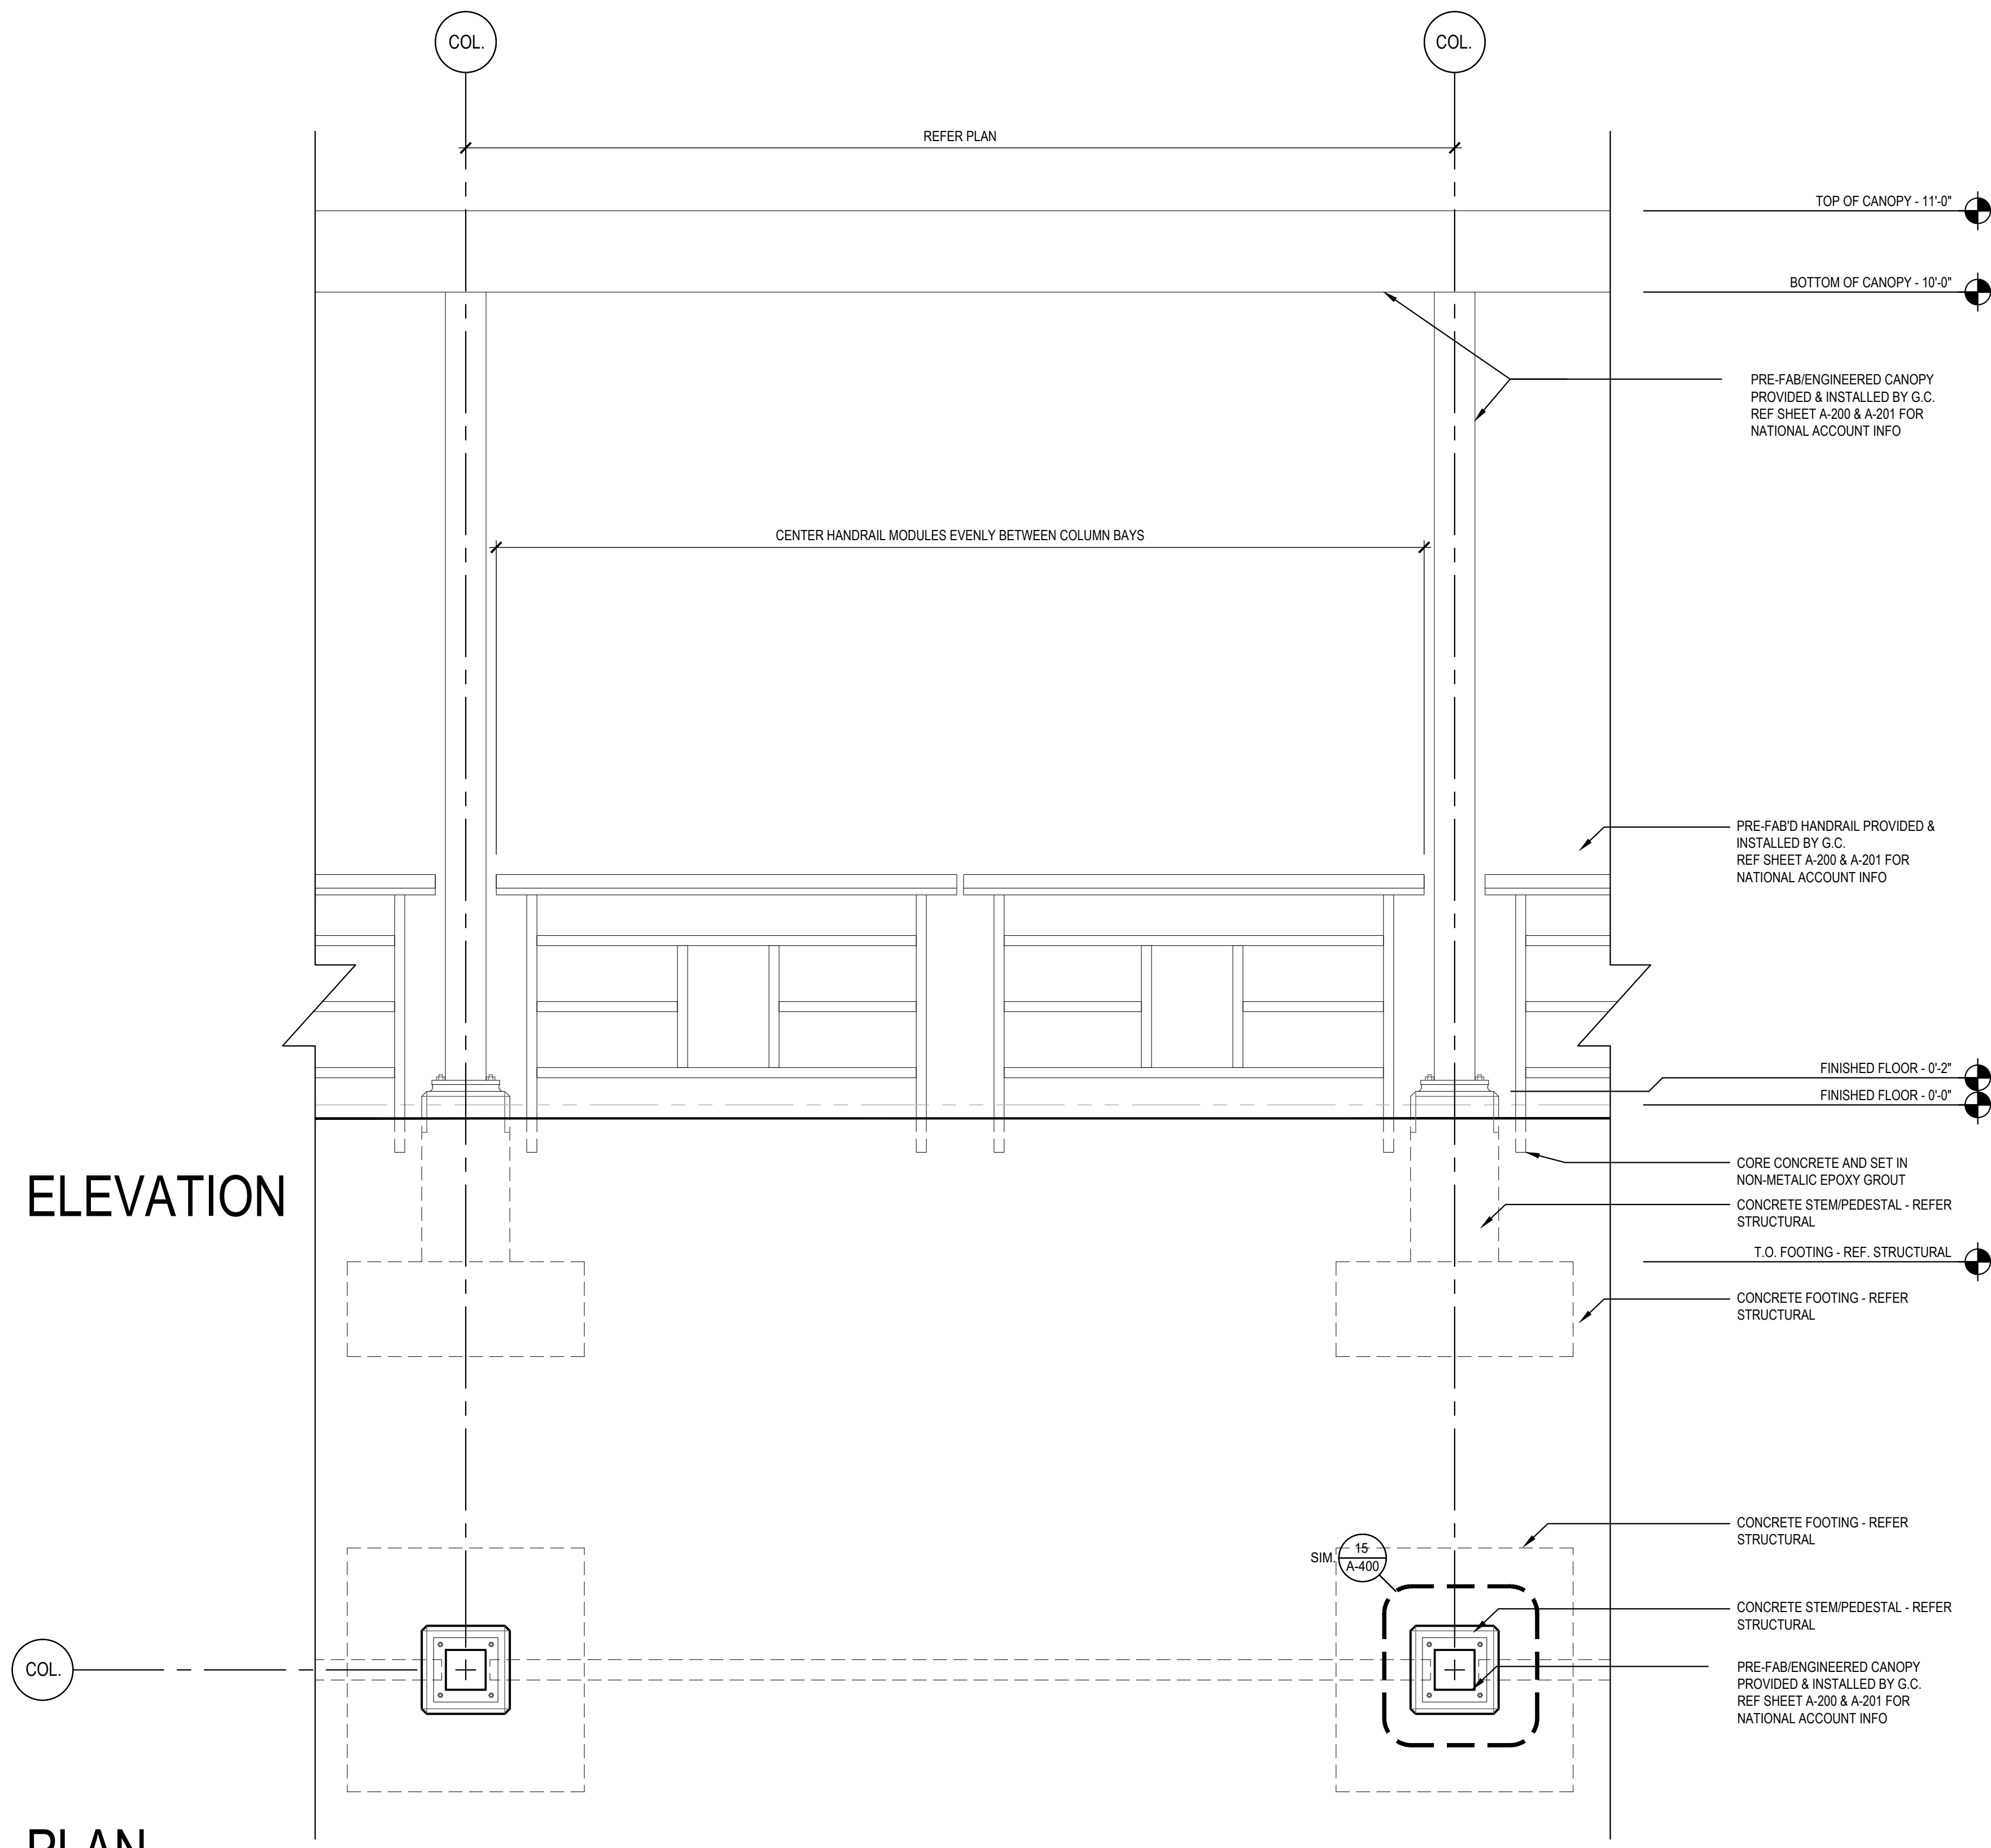

PATIO CANOPY/RAILING DETAILS 1
Scale= 3/4" = 1'-0" A-103.1