


CONDOMINIUM PLAN FOR LOT "1"  
**TRACT N<sup>o</sup> 36-43-A**  
 CONSISTING OF SHEETS

BEING ALL OF LOT "1" OF THAT CERTAIN TRACT  
 N<sup>o</sup> 36-43-A, IN THE COUNTY OF MONO, STATE  
 OF CALIFORNIA

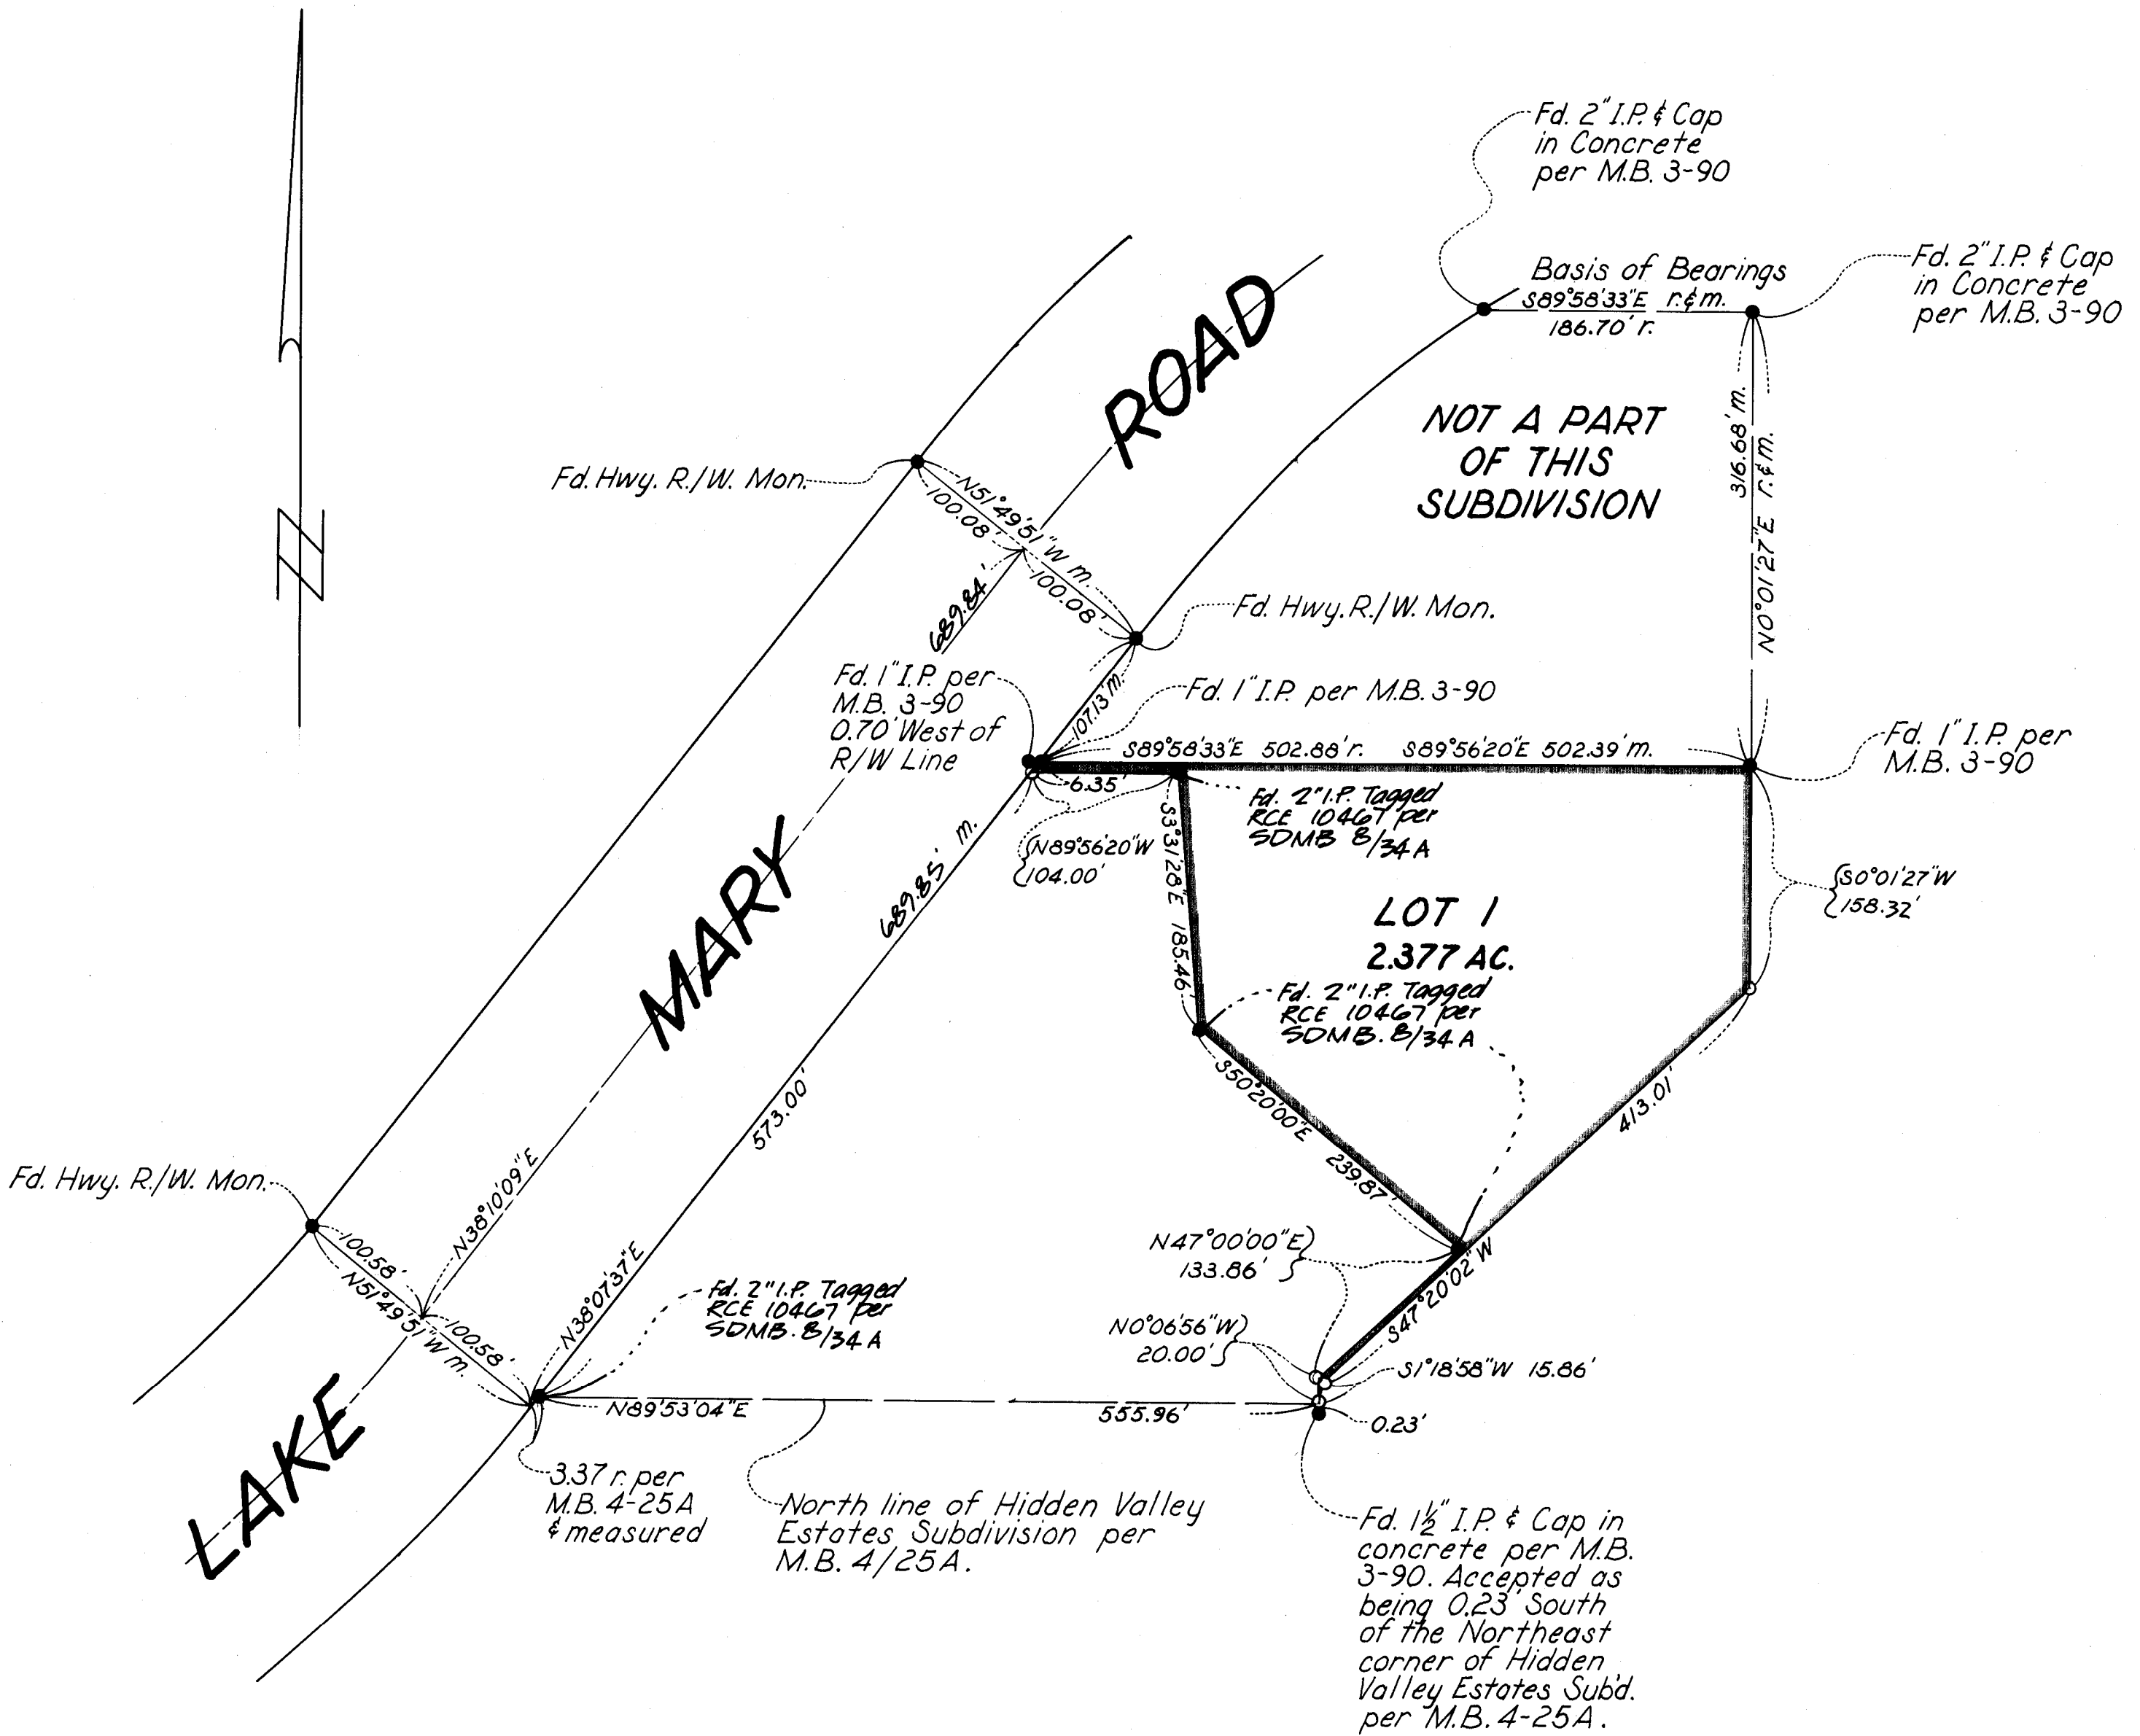

**BASIS OF BEARINGS:**

The record bearing of S89°58'33"E of the north line of the southeast quarter of the northwest quarter of Sec. 34, T.3S., R.27E., M.D.M., per M.B. 3-90 as measured between the points shown hereon was used as the basis of bearings shown on this map.

**MONUMENT NOTE:**

- Indicates a found point as noted.
- Indicates a 2" I.P. & Tag set, unless otherwise noted.

NOTE: SEE SURVEY NOTES  
 ON SHEET N<sup>o</sup> 1.

C/P Vol. 1 Page 20-A