

June Lake Tract

No. of Lots 52 (#18 & 18A=52) Mapped Various Dates

Water System Installed By June Lake Public Utility District

Road Built By County, State and Permittees

Electrical Service Available Telephone Available

Access *Lots 1 thru 5, 7 thru 12, and 51 just off of State Highway 158,
18 thru 55 have paved permittee maintained road. All others on private dirt
roads.

Lots Front On State Highway 158 and June Lake

Terrain In Subdivision Mostly sidehill at lake front, at an elevation
of 7,650'.


Comments Sewer system installed by Permittees in 1976 at about \$6500 for
those lots that bonded in the improvement district. Remaining lots were able
to put in gravity systems and stay out of district--their cost was \$3000 to
\$3750 per lot. *CalTrans plows State Highway 158 each winter. Domestic
water supplied to the tract by June Lake Public Utility District at a monthly
service charge of \$4.

(Continued on following page)

U.S. DEPARTMENT OF AGRICULTURE
FOREST SERVICE
INYO NATIONAL FOREST
RUSH CREEK RECREATION AREA
JUNE LAKE TRACT
SHEET 1
Sec. 11, T. 28 N., R. 28 E., M. D. M.
CALIFORNIA.

L-USES
TRANSIT SURVEY LOTS 1-7 47-44
BY W.E. GREEN 1926 COMPASS SURVEY LOTS 8-13 & 45
AND REPLAT BY GEO. MILLER, JUNE, 1928.
LOTS 49-51 BY W.E. GREEN.


MAG. DECL. 17° 15' E.
SCALE 1" = 100'

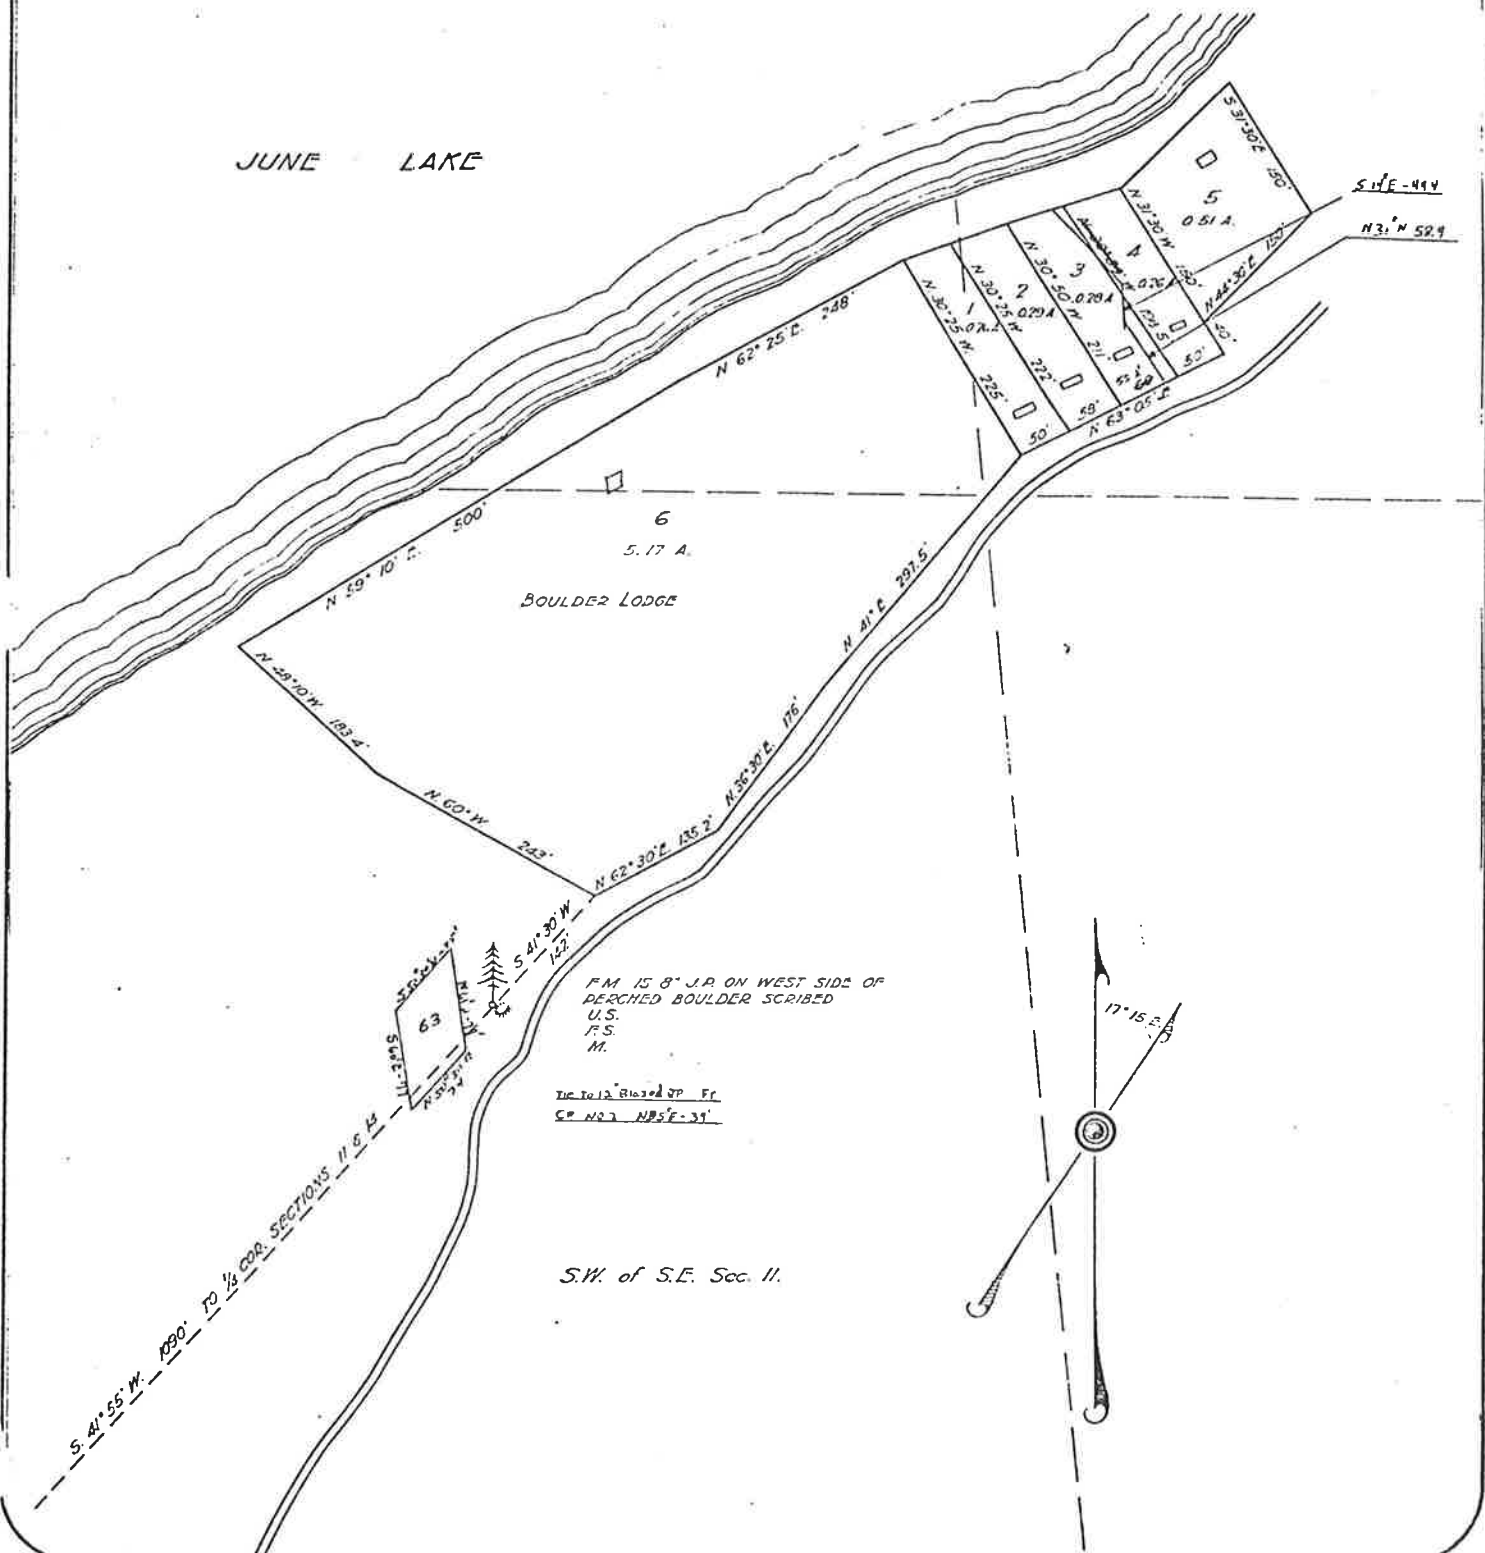

U. S. DEPARTMENT OF AGRICULTURE
FOREST SERVICE
INYO NATIONAL FOREST
REVERSED CR. RECREATION AREA
JUNE LAKE TRACT
SEC. 11, T. 2 S., R. 26 E., N.D.M.
CALIFORNIA
SHEET 2

Key Lots 1-7, 42-44, 49-51, 56-61 by Wallace & Green 1926, 1929, 1934 & 1935
1st Key Lots 8-13 & REPLAT BY G. MILLER, 6-28
2d GREEN-2-27: LOT 42 BY L. HANCOCK-1-20; LOT 44 BY E. CALVERT


MAG. DECL. -17°15'
SCALE: 1"=100'

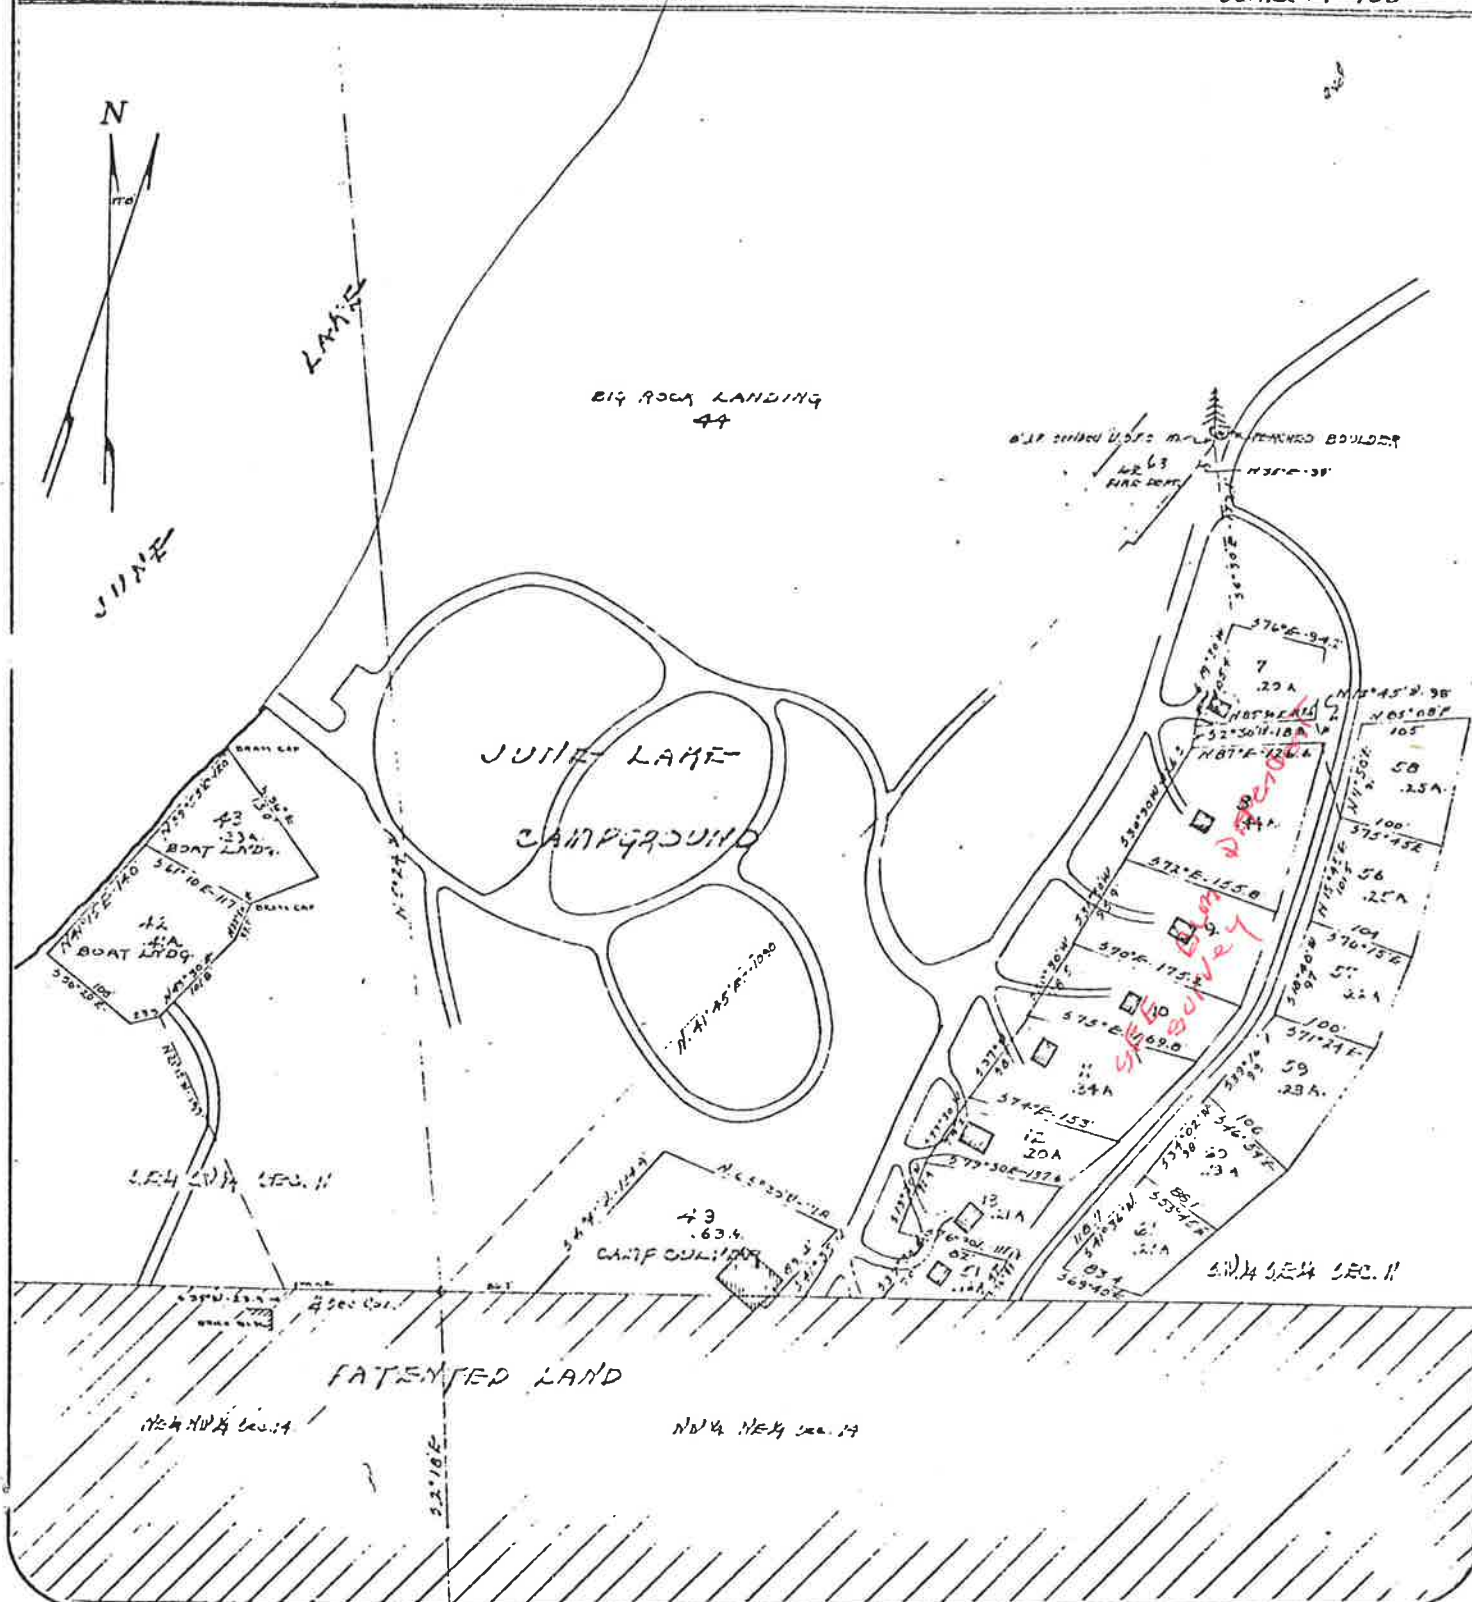

U.S. DEPARTMENT OF AGRICULTURE
FOREST SERVICE
INTO NATIONAL FOREST
RUSH CREEK RECREATION AREA
JUNE LAKE TRACT
SHEET 3
Sec. 11 - 14, T. 2 S., R. 26 E., M. D. M
CALIFORNIA.

SURVEY
MILLER JUNE 1928
BY WEGREEN 11.10

ANG. DECL. 17° 11' E.
SCALE 1" = 100'

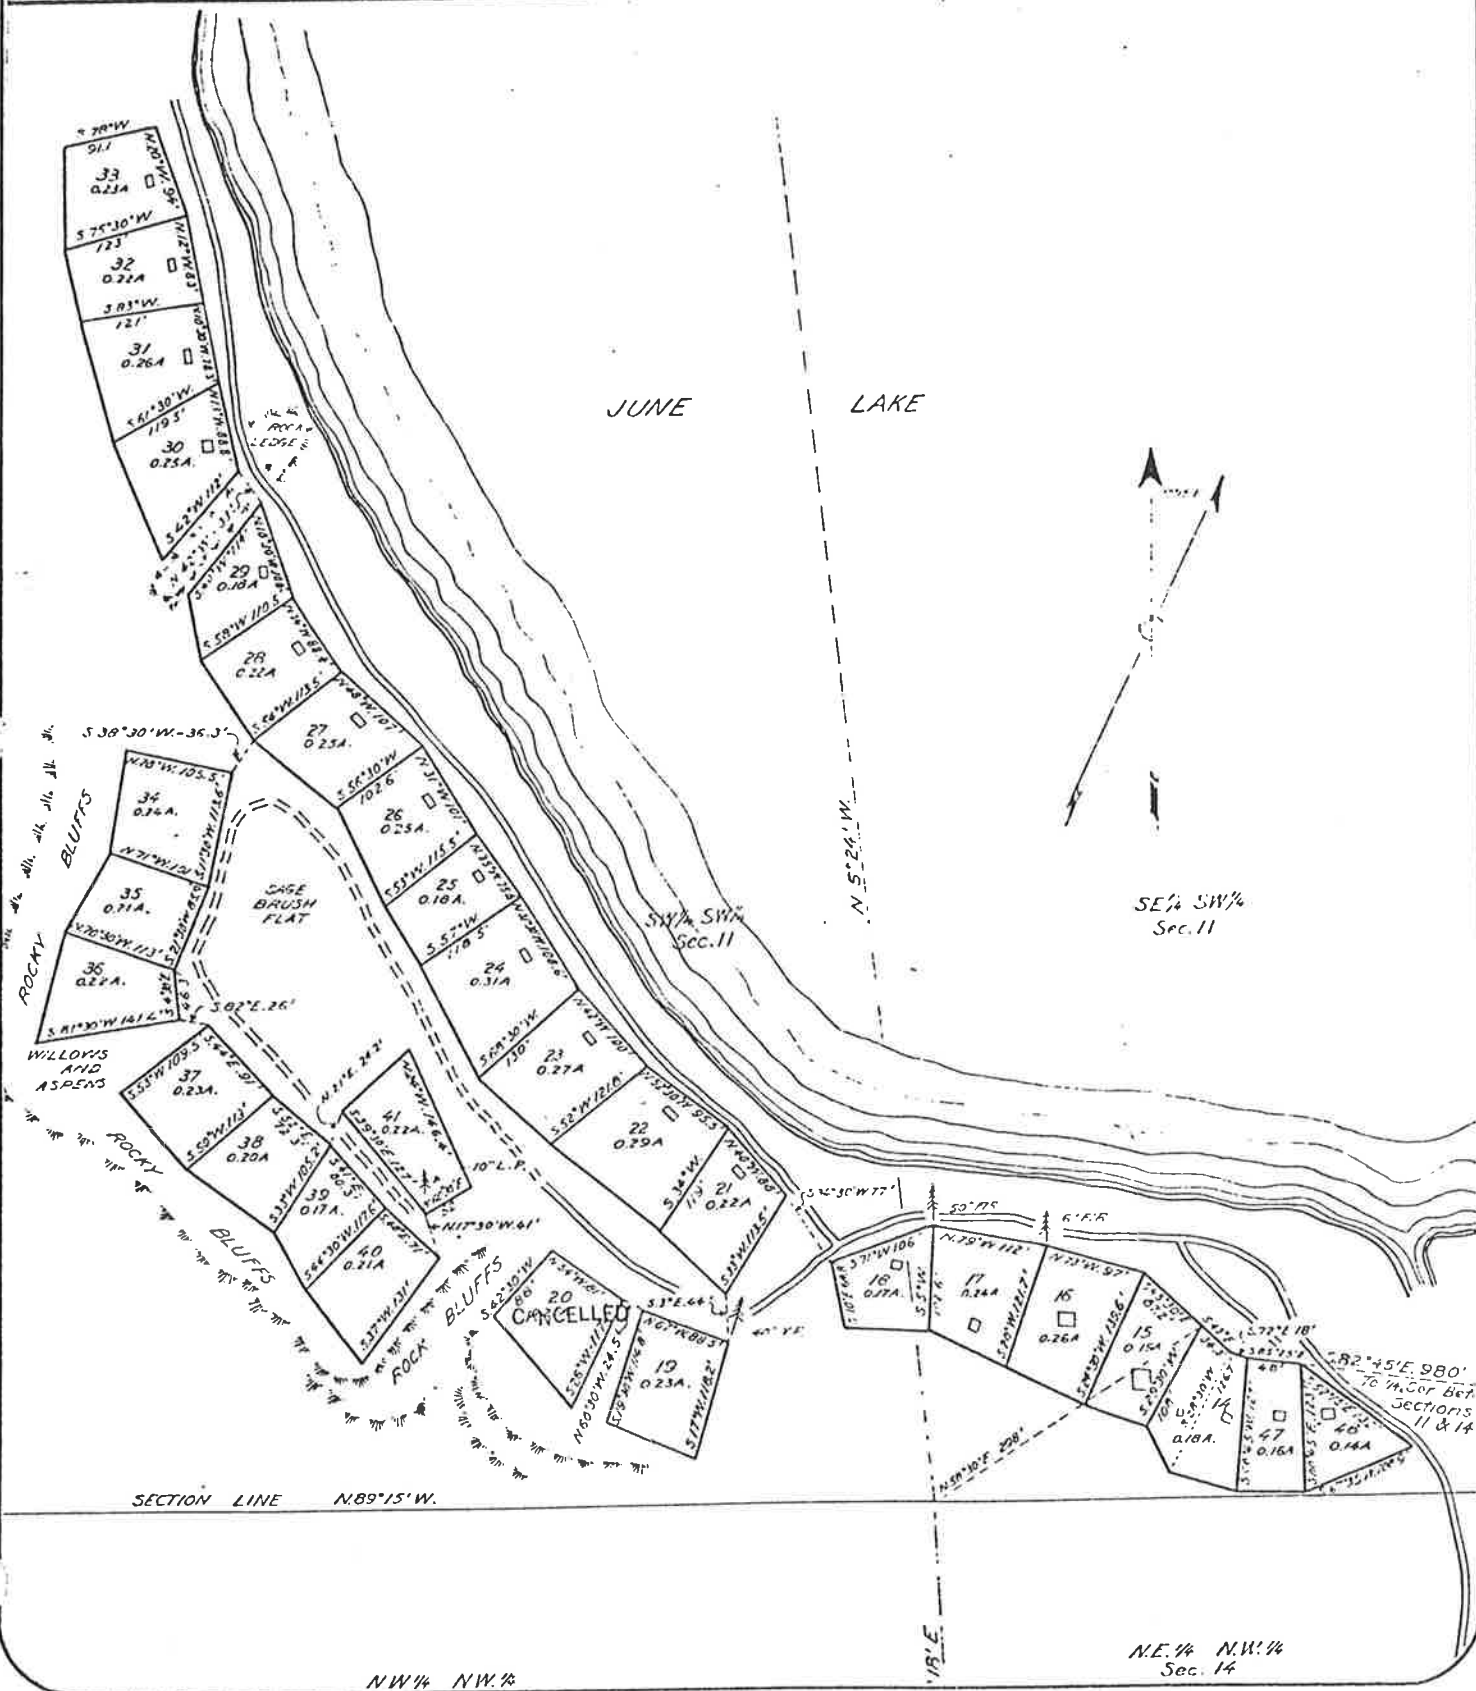

U. S. DEPARTMENT OF AGRICULTURE
FOREST SERVICE
INYO NATIONAL FOREST
RUSH CREEK RECREATION AREA
JUNE LAKE TRACT

SHEET 4

Sec. 11-14 T. 2 S., R. 28 E. M. D. M.
CALIFORNIA

53-55 BY WALLACE E. GREEN.

MAG. DECL. 17° 15' E.
SCALE 1" = 100'

