

Gem Lake Tract

No. of Lots 1 Mapped Sept., 1924

Water System Installed By None

Road Built By None

Electrical Service None Telephone None

Access Isolated parcel, access by trail only.

Lots Front On Overlooking Gem Lake


Terrain In Subdivision Mostly sidehill overlooking Gem Lake

Comments Isolated lot within the Minaret Wilderness area. No requirement for sewer, the cabin is on a septic tank.

U. S. DEPARTMENT OF AGRICULTURE
FOREST SERVICE
INYO NATIONAL FOREST
RUSH CREEK RECREATION AREA
GERM LAKE TRACT
Secs. 12 T. 2 S. R. 20 E. M. D. M.
CALIFORNIA
SHEET 1

L-Uses
Transit Survey Lot 1 by
Wallace E. Green Sept 1924
Compass Survey Lot 2 and
Replot by George Miller June, 1928

Magn. Dec. 17° 15' E
Scale 1" = 100'

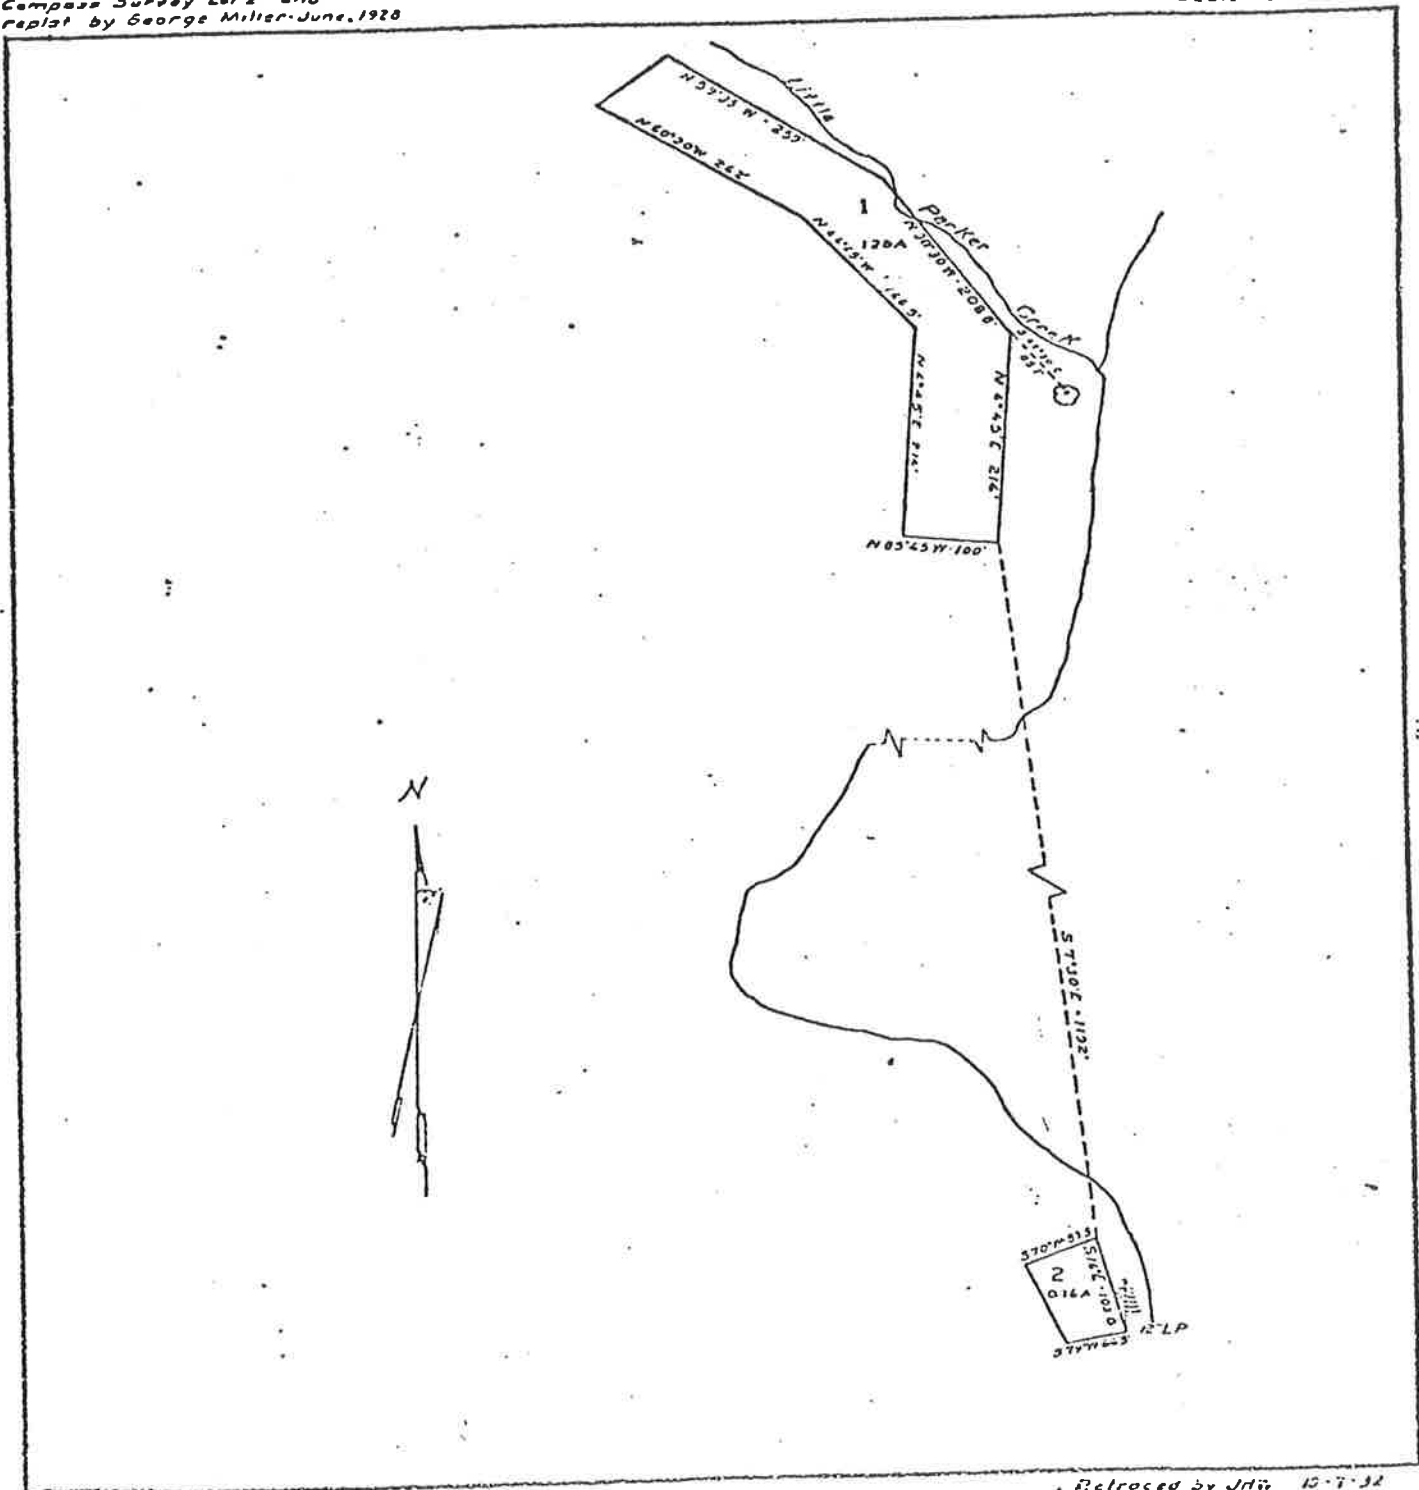

Retraced by JHw 10-7-32