


11

SEE SHEET 2 OF 3 SHEETS

3377634

BLAIR - WESTFALL ENGINEERS
MORGAN HILL CALIFORNIA
SCALE 1"=100 NOV 1967

SHT. 3 OF 3. SHTS.

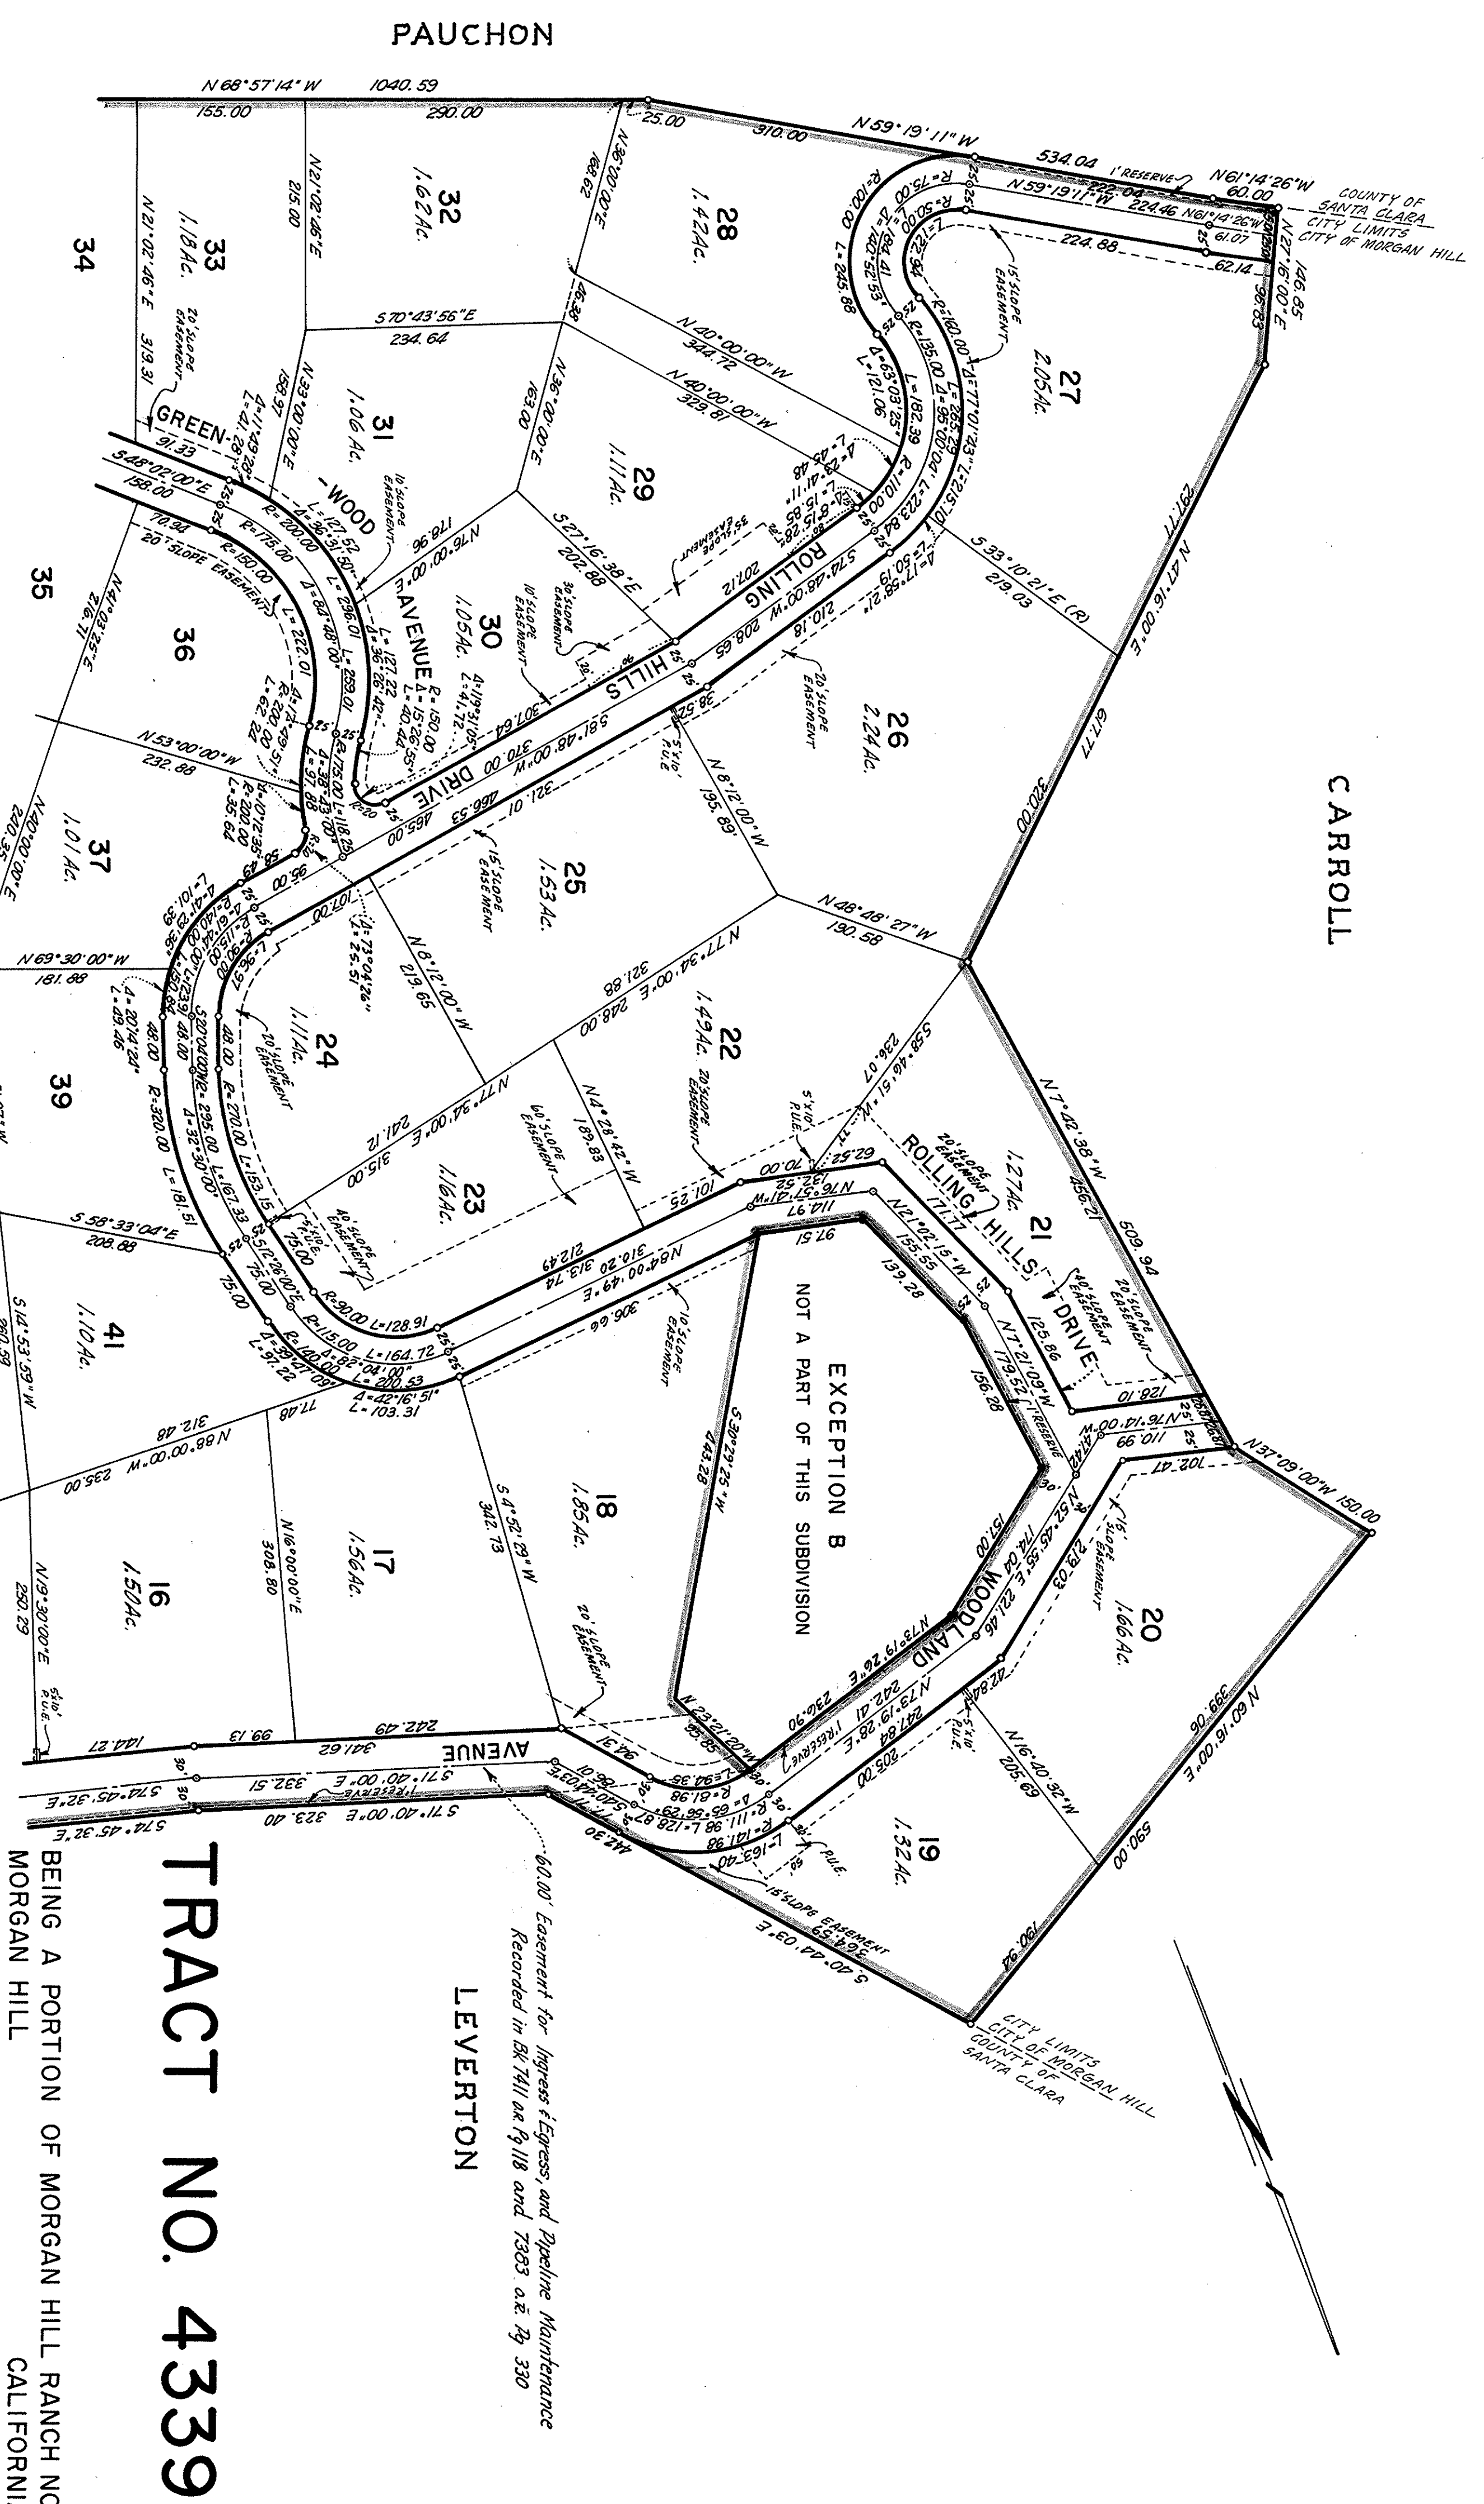

TRACT NO. 4339

BEING A PORTION OF MORGAN HILL RANCH NO. 3
MORGAN HILL CALIFORNIA

LEVERTON

60.00' Easement for Ingress & Egress, and Pipeline Maintenance
Recorded in BK 7411 at Pg 118 and 7383 at Pg 330

EXCEPTION B
NOT A PART OF THIS SUBDIVISION

CITY LIMITS
CITY OF MORGAN HILL
COUNTY OF SANTA CLARA

CARROLL

PAUCHON

COUNTY OF SANTA CLARA
CITY LIMITS
CITY OF MORGAN HILL

234
11
234
11